



# MAIN STREET WEST

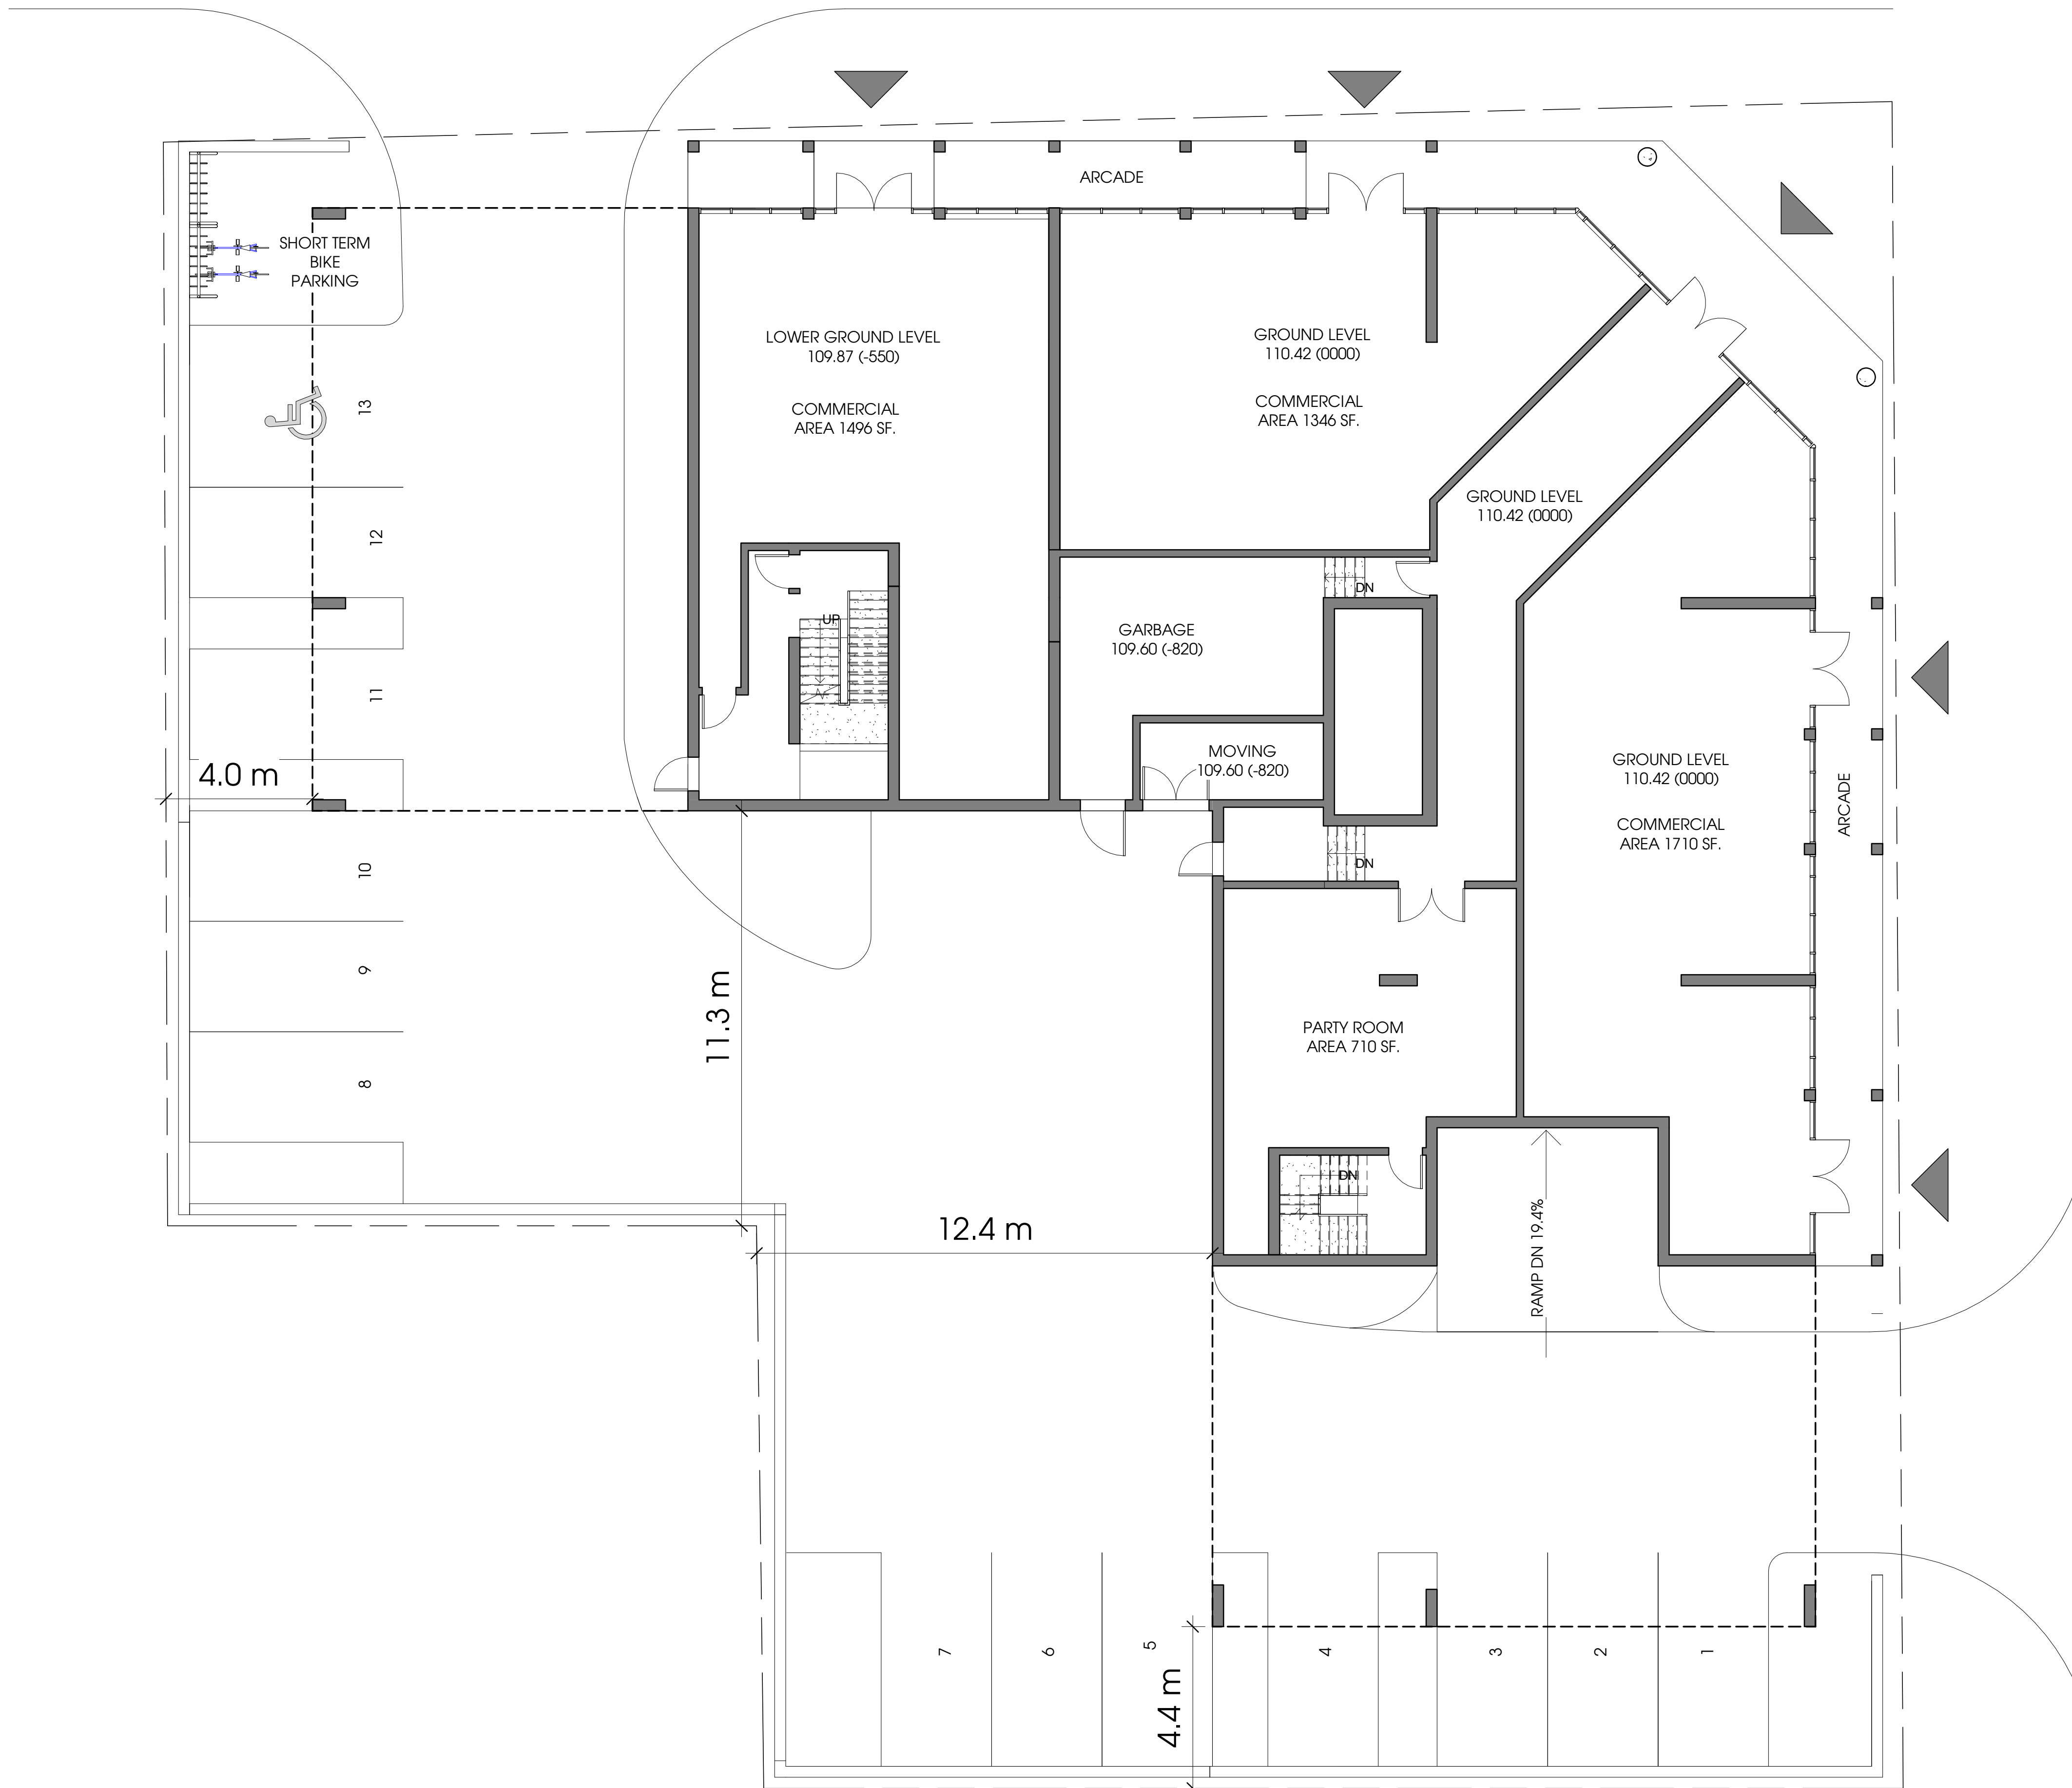

# QUEEN STREET SOUTH

**LINTACK ARCHITECTS**  
 INCORPORATED  
 244 JAMES STREET SOUTH - HAMILTON, ONTARIO, L8P 3B3  
 T: 905.522.0105 - F: 905.522.2209 - E: info@lntack.com  
 www.lntack.com

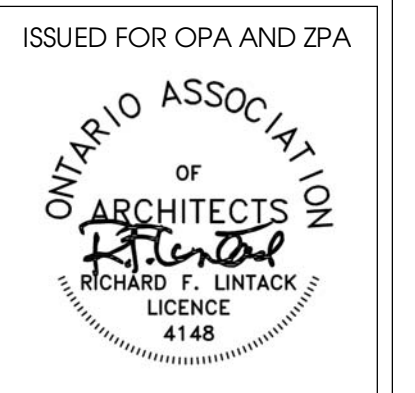

ISSUED FOR OPA AND ZPA  
 This drawing must not be scale.  
 General Contractor shall verify all dimensions, datum, and levels prior to commencement of the work.  
 All errors and omissions are to be reported immediately to the Architect.

No.	Revisions	Date
1	ISSUED FOR OPA AND ZPA	DEC 20, 2017
No.	Issue	Date



Retail/Residential Development  
 Main & Queen  
 Hamilton, Ontario

job no.	0001
dwg. file	
dwg. by	Author
scale	1 : 100
date	Sept 2017
dwg. title	Level 1 Ground Floor Plan

NOT FOR CONSTRUCTION

1 Level - 1 - Ground Floor  
 1 : 100

dwg. **A2.1**

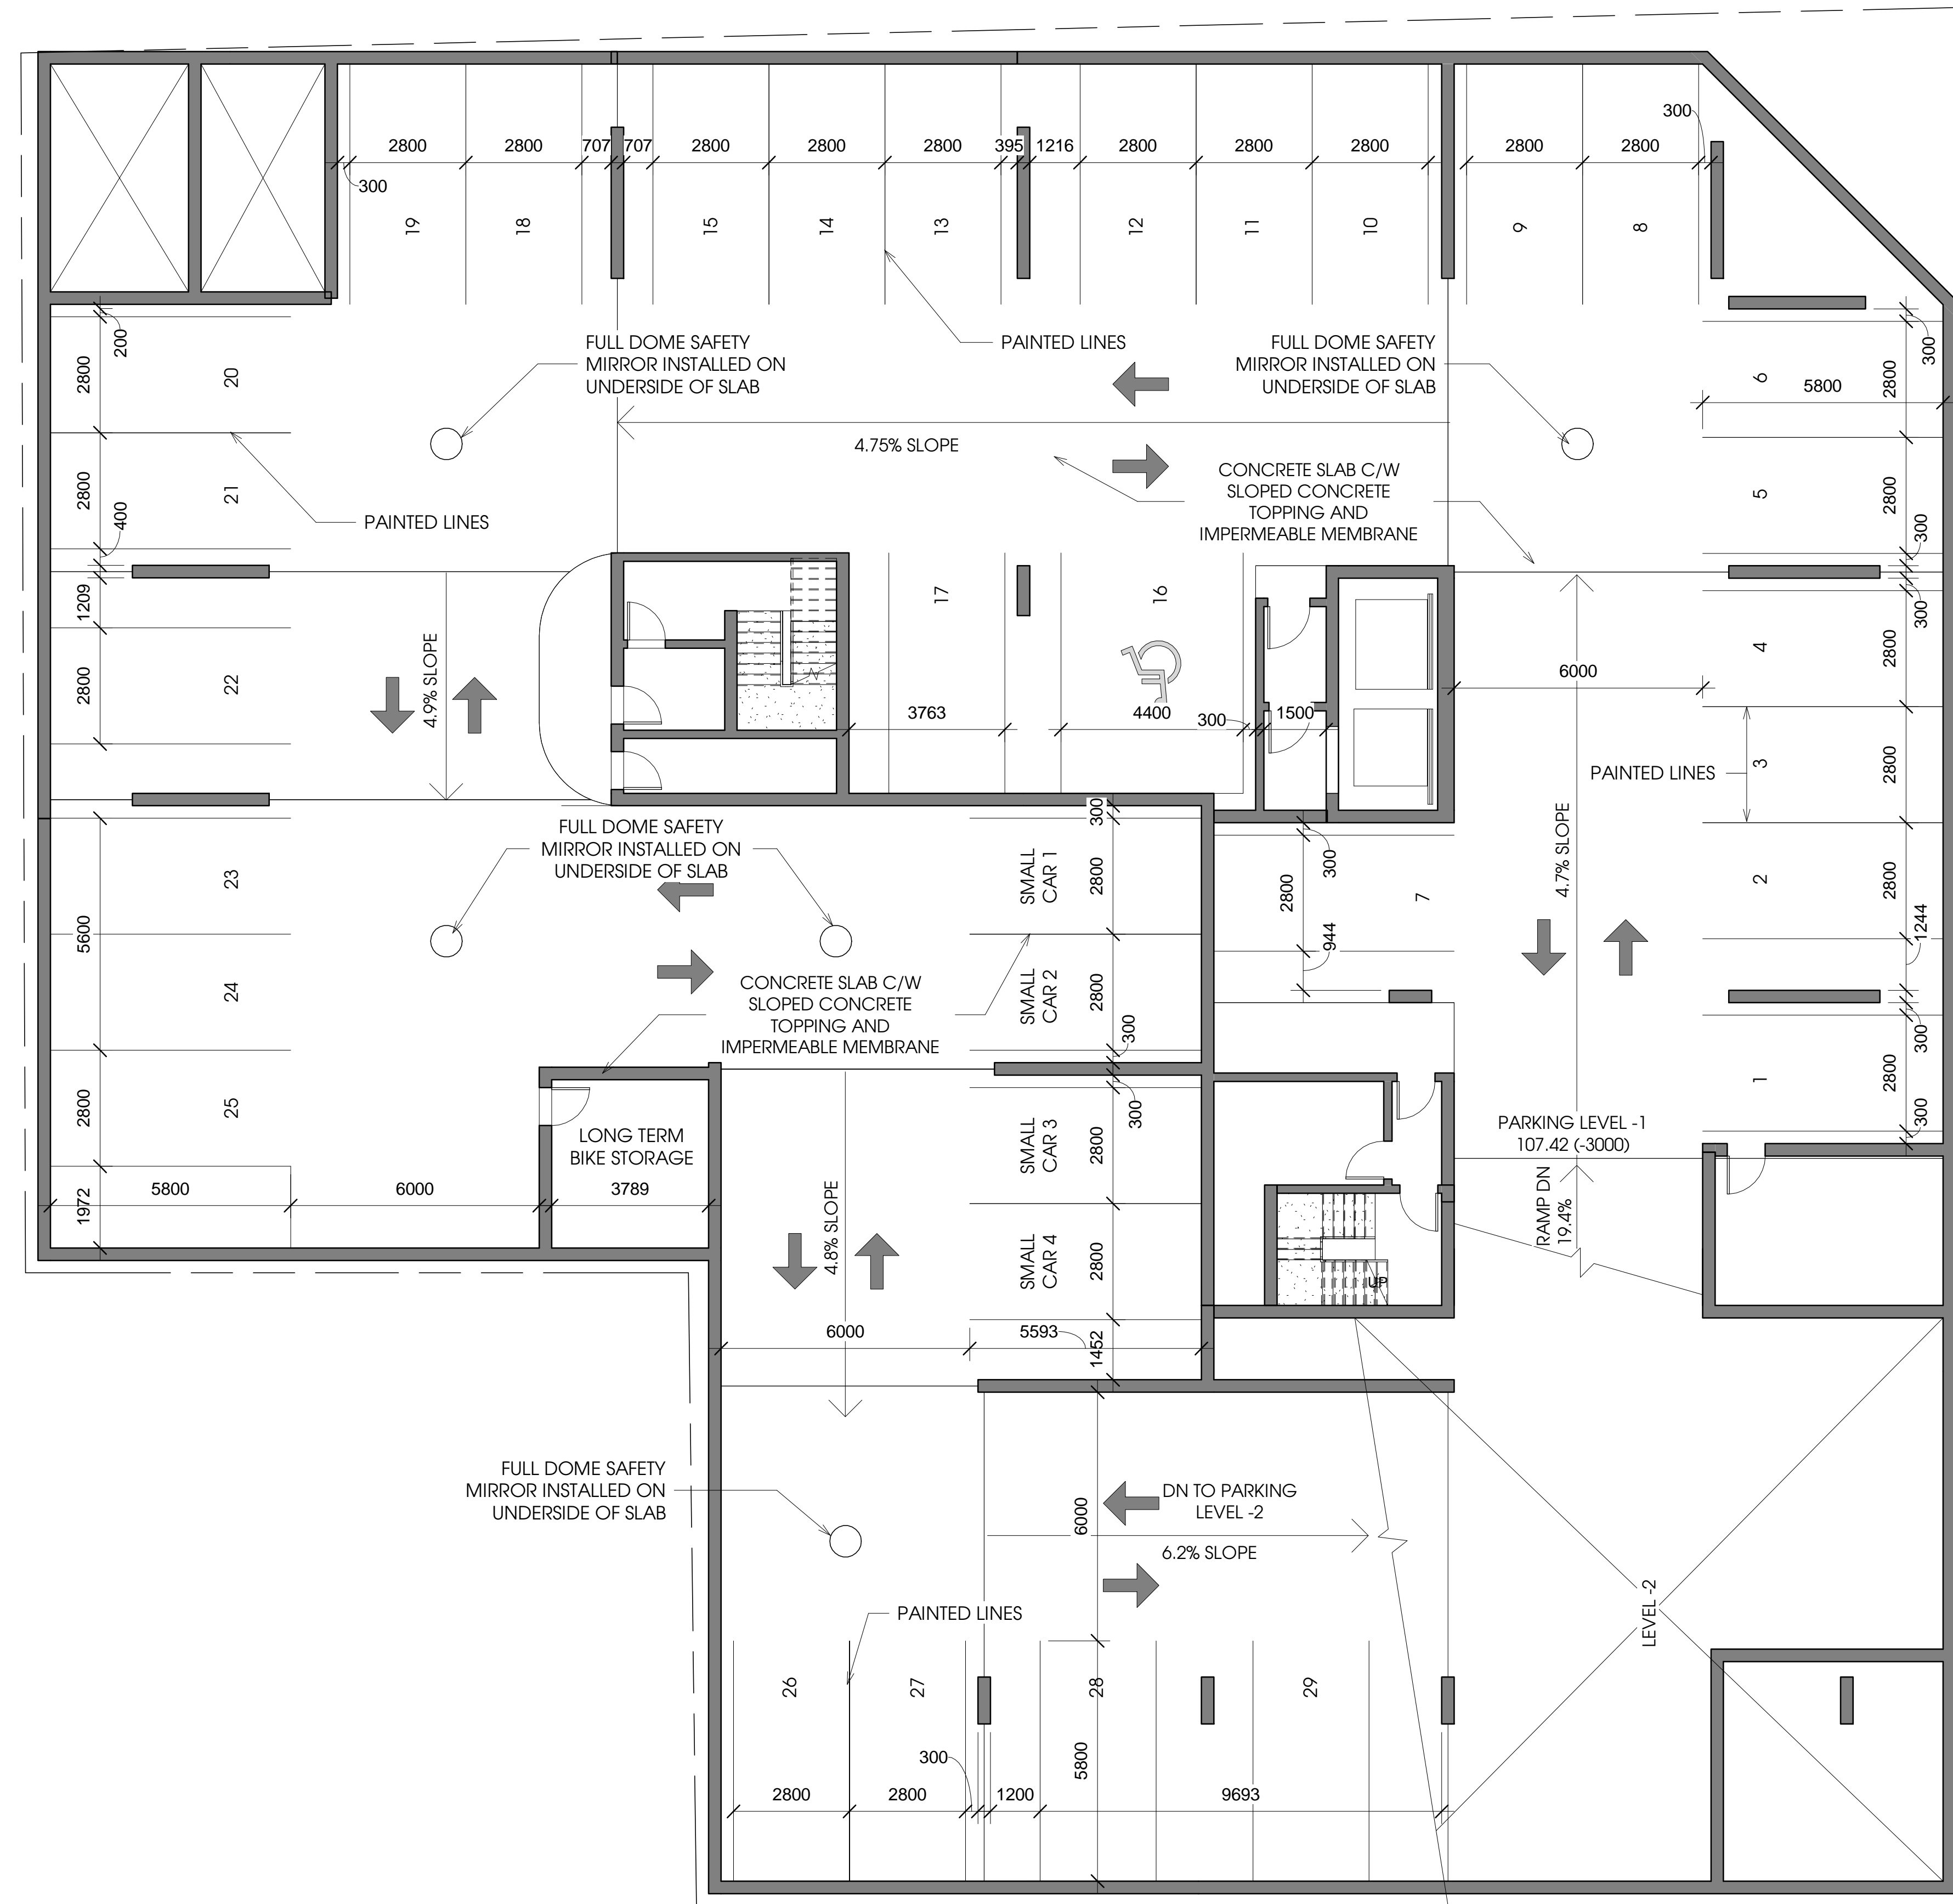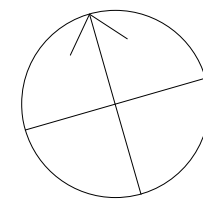

1 Parking Level -1  
1 : 100

NOT FOR CONSTRUCTION

**LINTACK ARCHITECTS**  
INCORPORATED  
244 JAMES STREET SOUTH, HAMILTON, ONTARIO, L8P 3B3  
T: 905.522.0105 • F: 905.522.2209 • E: info@lntack.com  
www.lntack.com

ISSUED FOR OPA AND ZPA



This drawing must not be scale.  
General Contractor shall verify all dimensions, datum, and levels prior to commencement of the work.  
All errors and omissions are to be reported immediately to the Architect.

No.	Revisions	Date
1	ISSUED FOR OPA AND ZPA	DEC 20, 2017
No.	Issue	Date

Retail/Residential Development  
Main & Queen  
Hamilton, Ontario

job no. 0001

dwg. file



dwg. by Author

scale 1 : 100

date Sept 2017

dwg. title  
Parking Level -1  
Floor Plan

dwg. A2.01

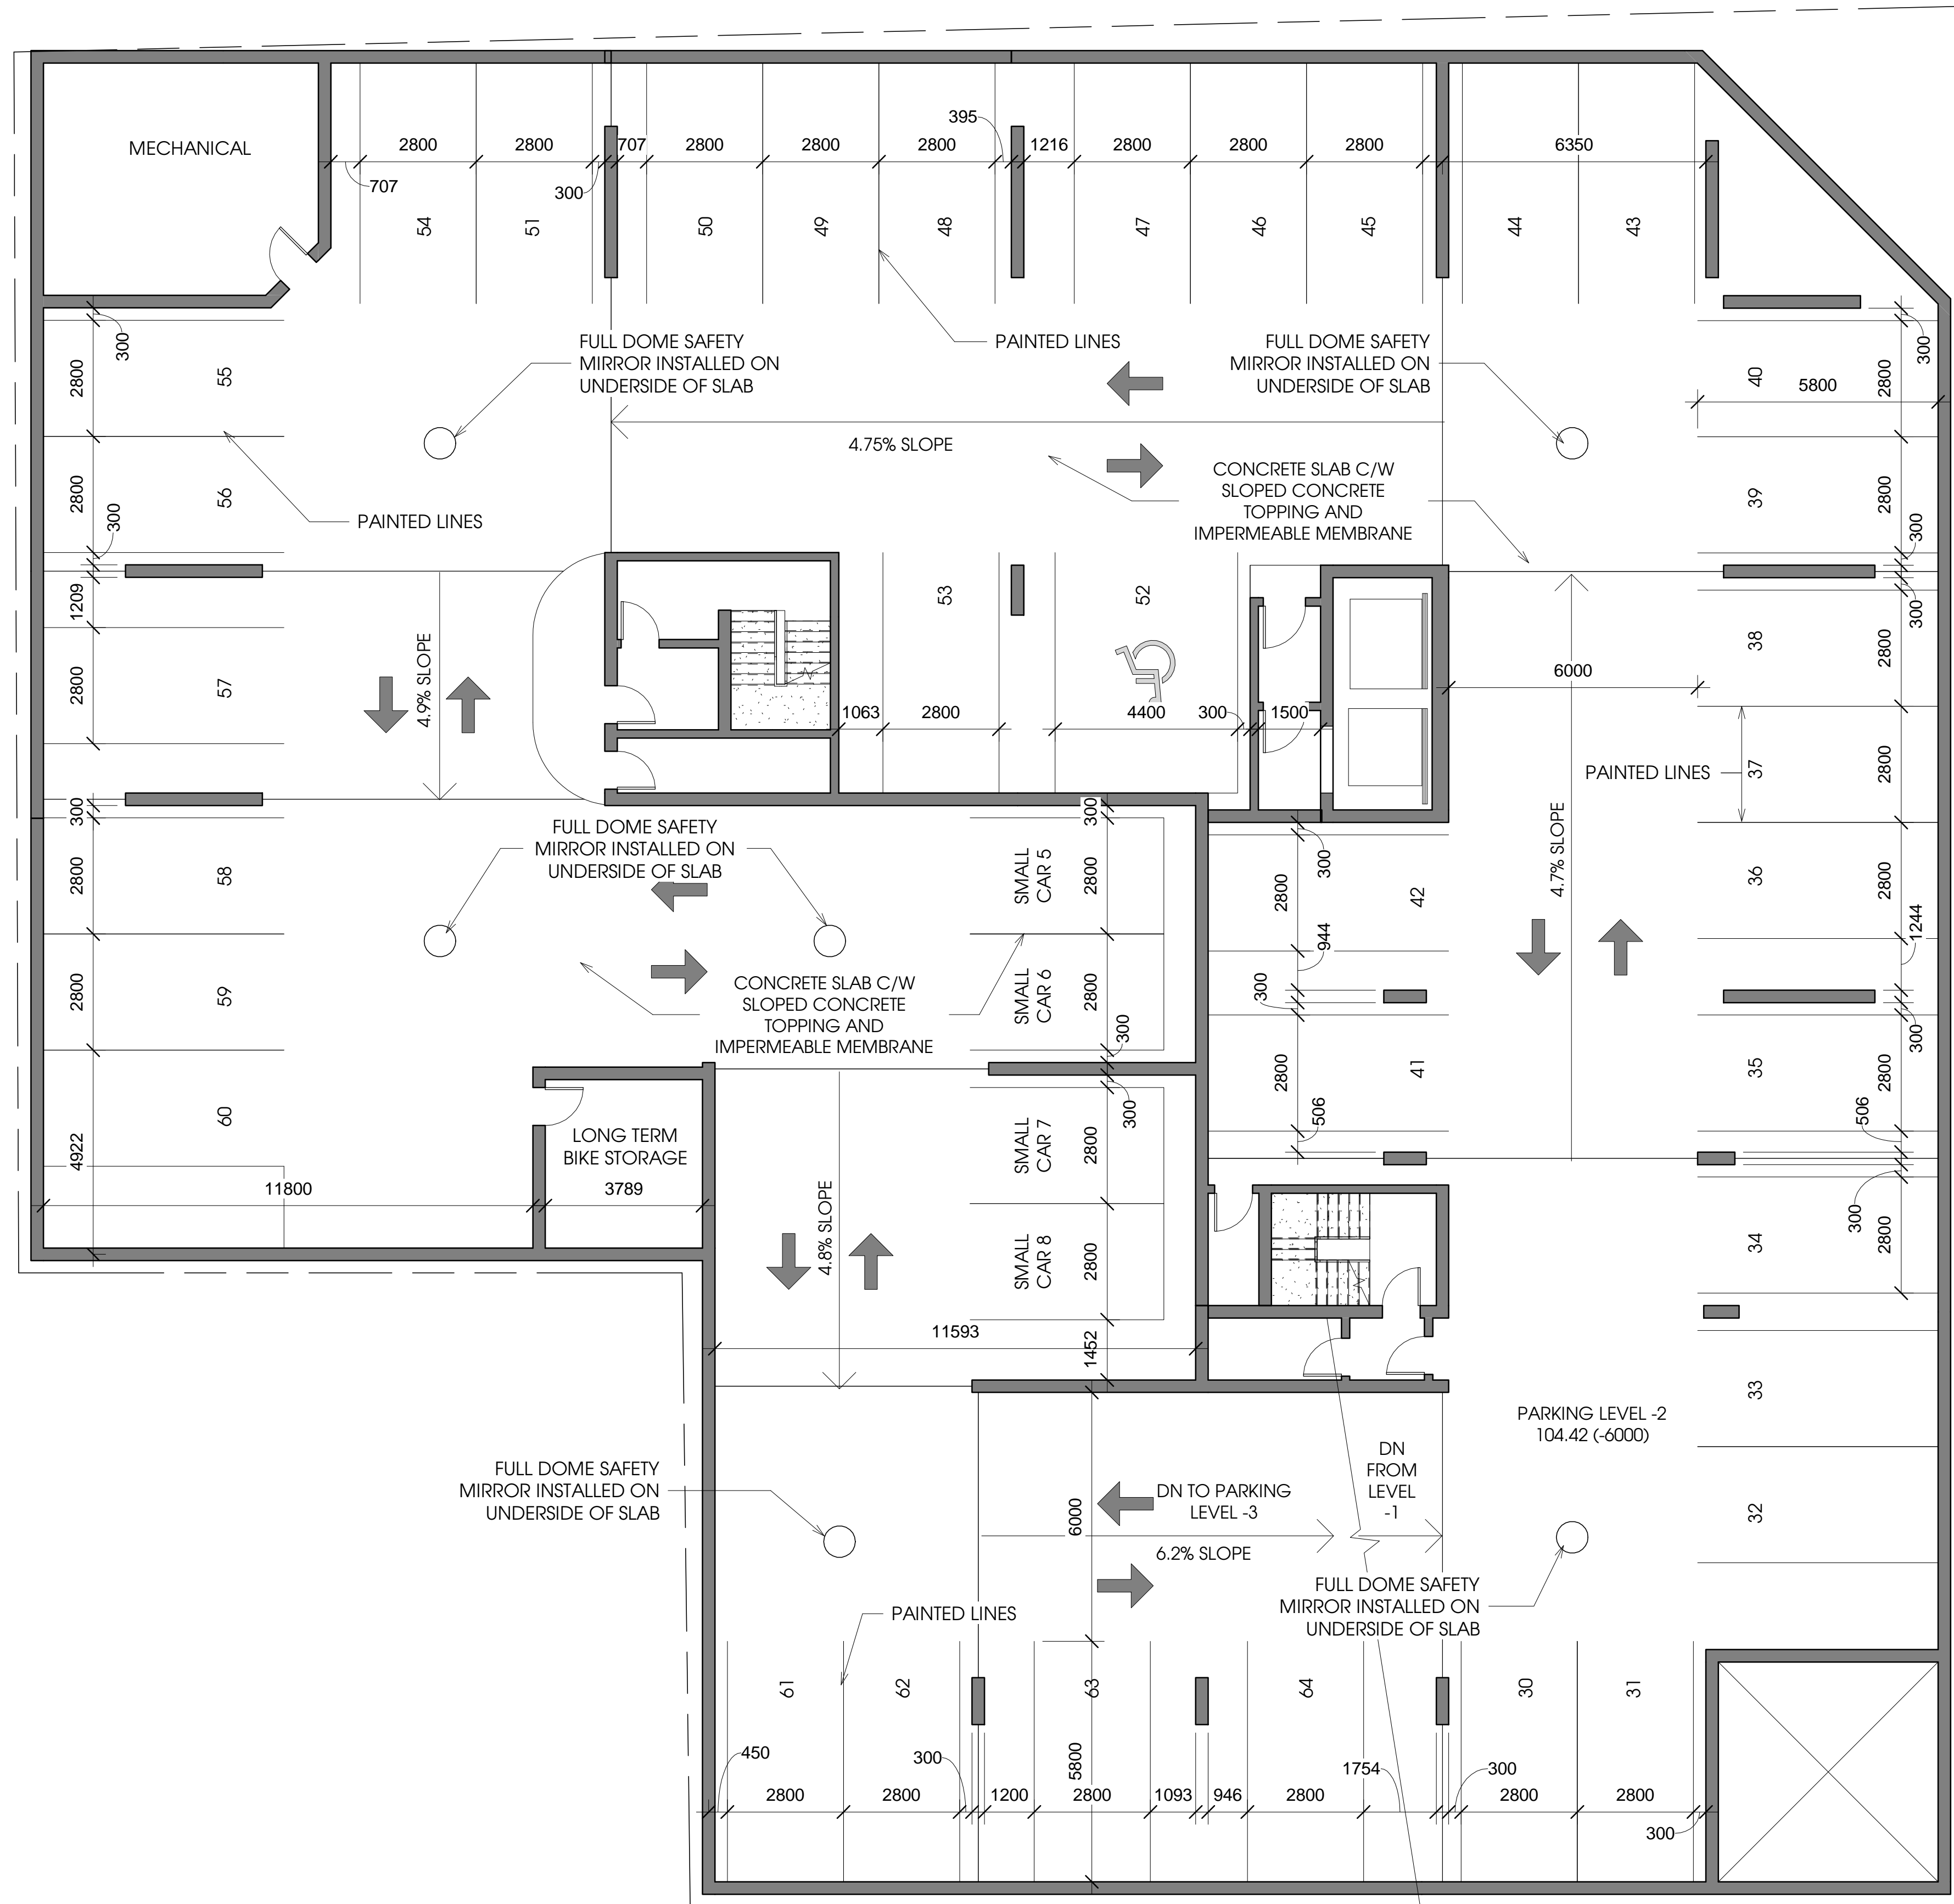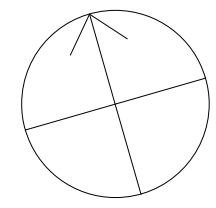

1 Parking Level -2  
1 : 100

NOT FOR CONSTRUCTION

**LINTACK ARCHITECTS**  
INCORPORATED  
244 JAMES STREET SOUTH, HAMILTON, ONTARIO, L8P 3B3  
T: 905.522.0105 • F: 905.522.2209 • E: lintack@lntack.com  
www.lntack.com

ISSUED FOR OPA AND ZPA



This drawing must not be scale.  
General Contractor shall verify all dimensions, datum, and levels prior to commencement of the work.  
All errors and omissions are to be reported immediately to the Architect.

No.	Revisions	Date
1	ISSUED FOR OPA AND ZPA	DEC 20, 2017
No.	Issue	Date

Retail/Residential Development  
**Main & Queen**  
Hamilton, Ontario

job no. 0001

dwg. file



dwg. by Author

scale 1 : 100

date Sept 2017

dwg. title  
Parking Level -2  
Floor Plan

dwg. A2.02

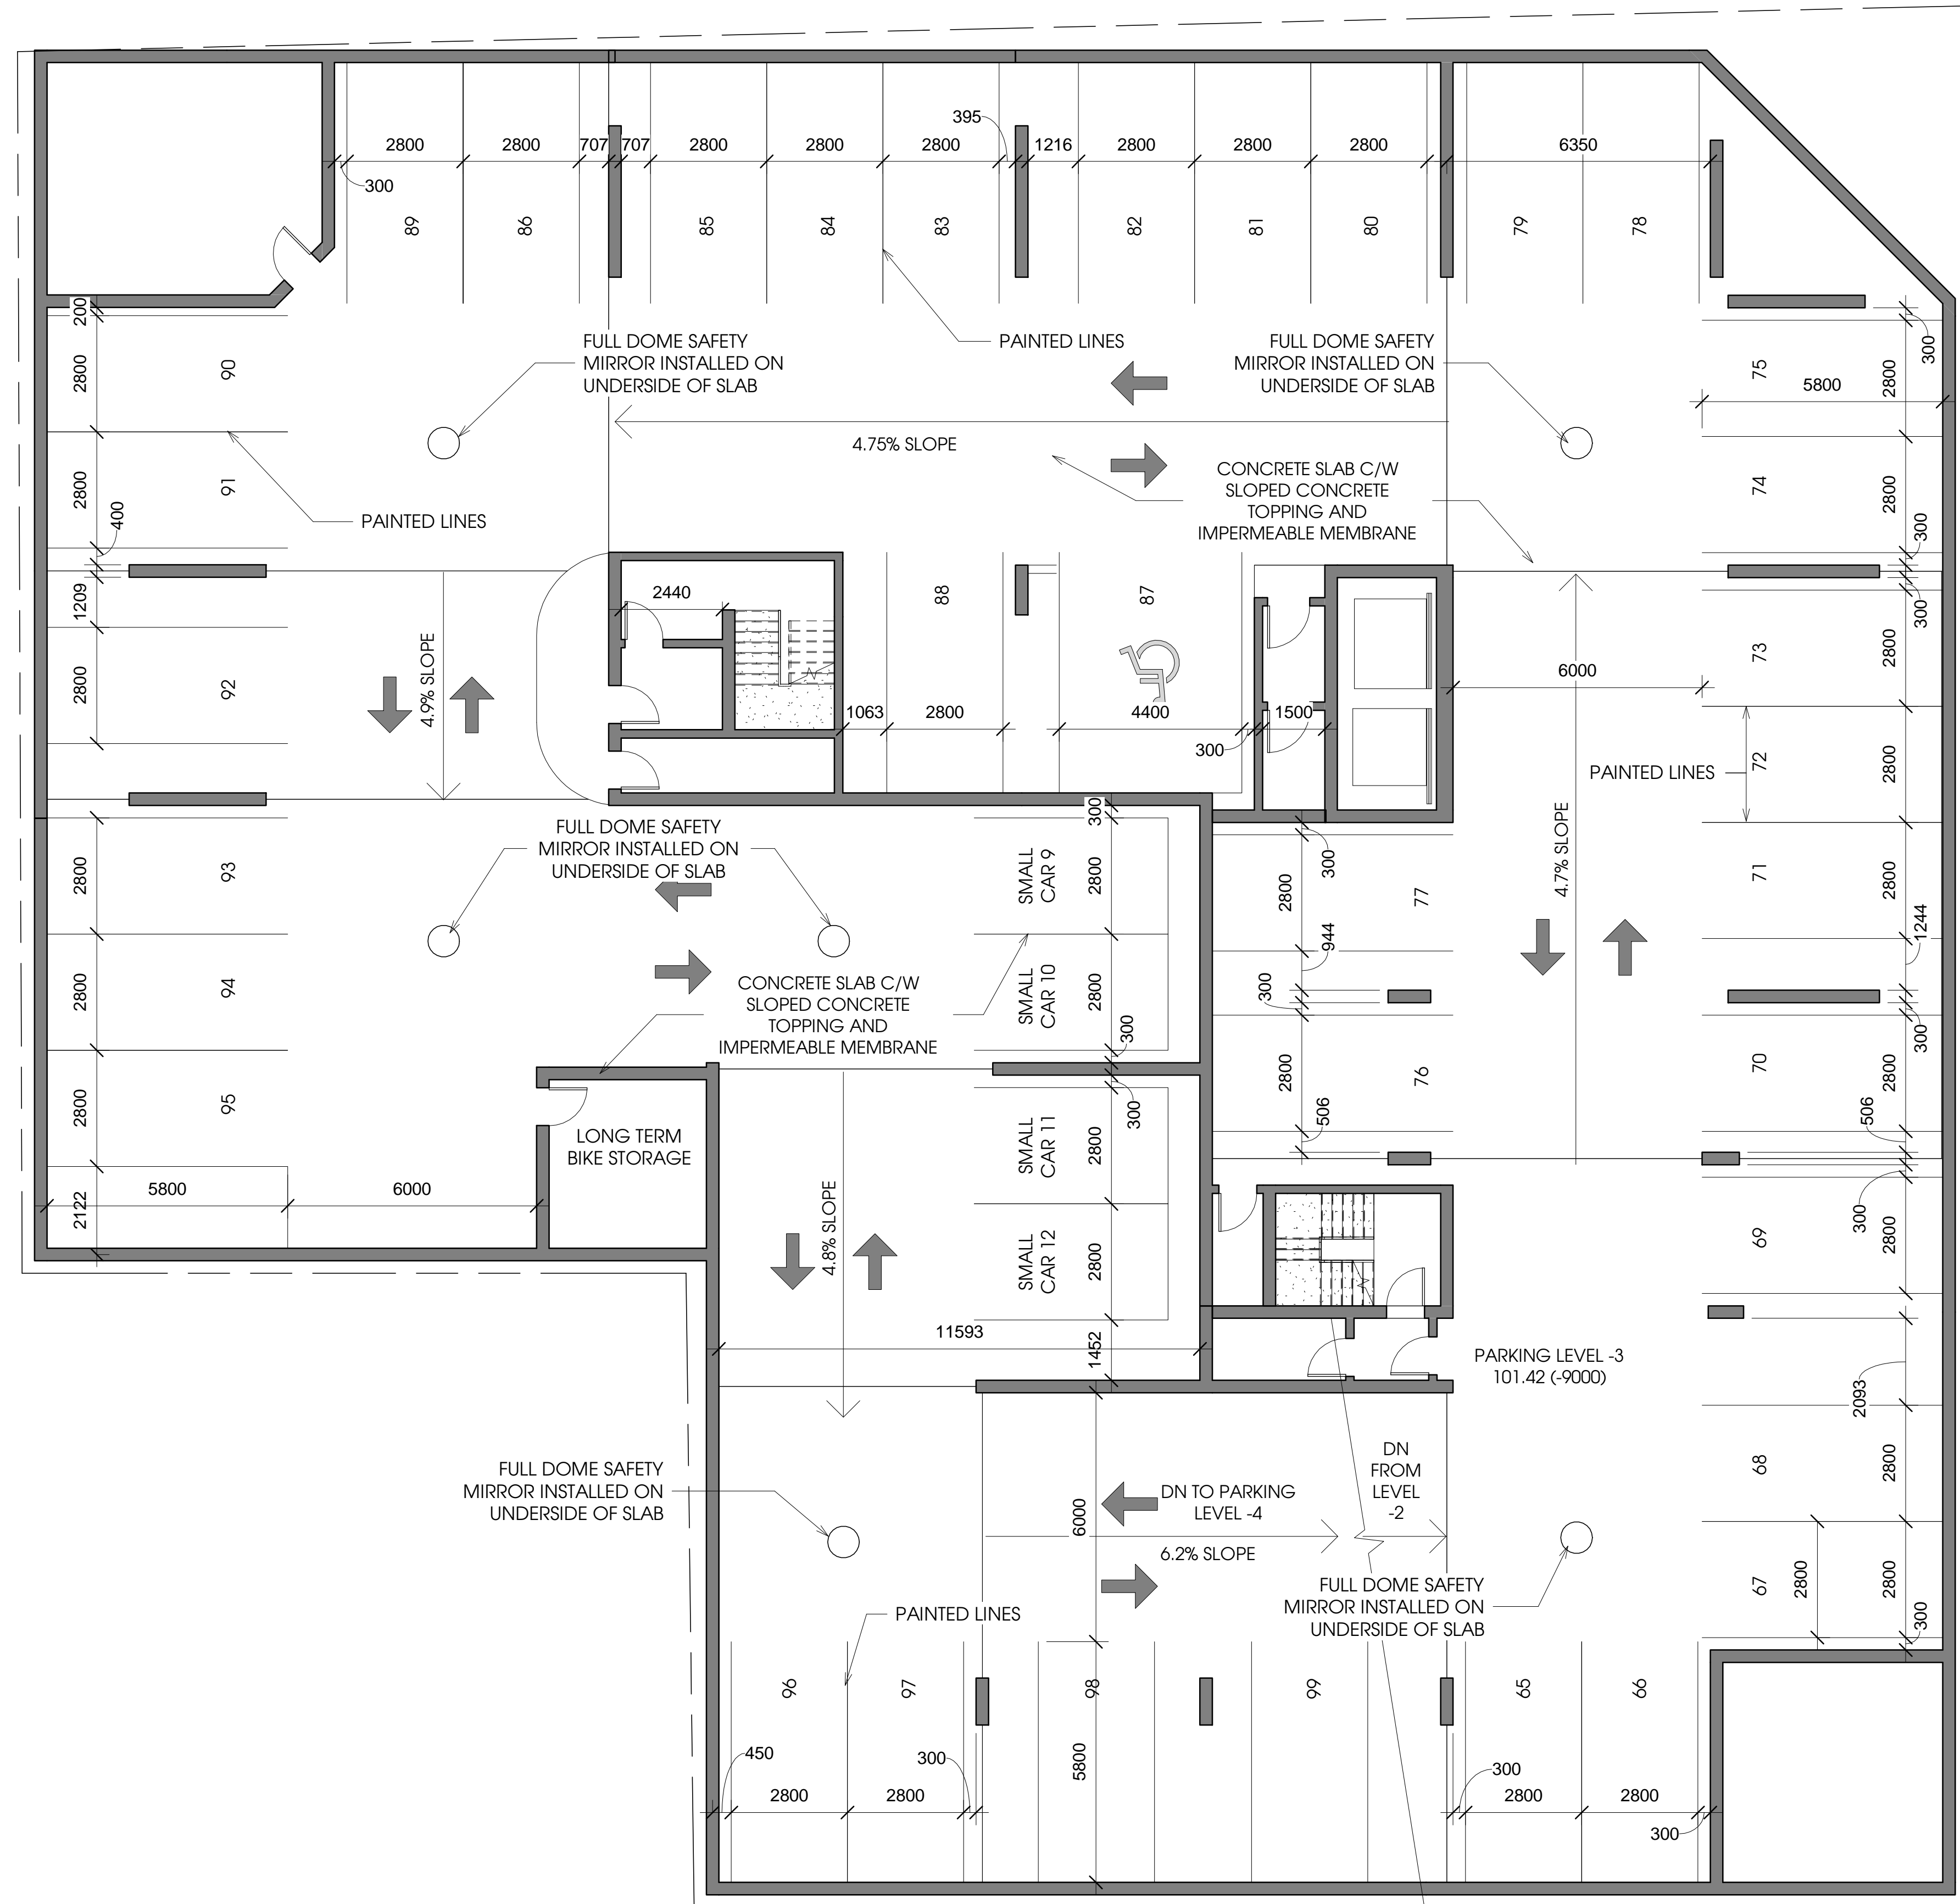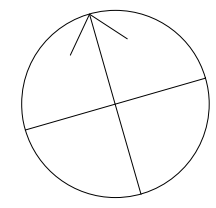

1 Parking Level -3  
1 : 100

NOT FOR CONSTRUCTION

ISSUED FOR OPA AND ZPA



This drawing must not be scale.  
General Contractor shall verify all dimensions, datum, and levels prior to commencement of the work.  
All errors and omissions are to be reported immediately to the Architect.

No.	Revisions	Date
1	ISSUED FOR OPA AND ZPA	DEC 20, 2017
No.	Issue	Date

Retail/Residential Development  
Main & Queen  
Hamilton, Ontario

job no. 0001

dwg. file



dwg. by Author

scale 1 : 100

date Sept 2017

dwg. title  
Parking Level -3  
Floor Plan

dwg. A2.03

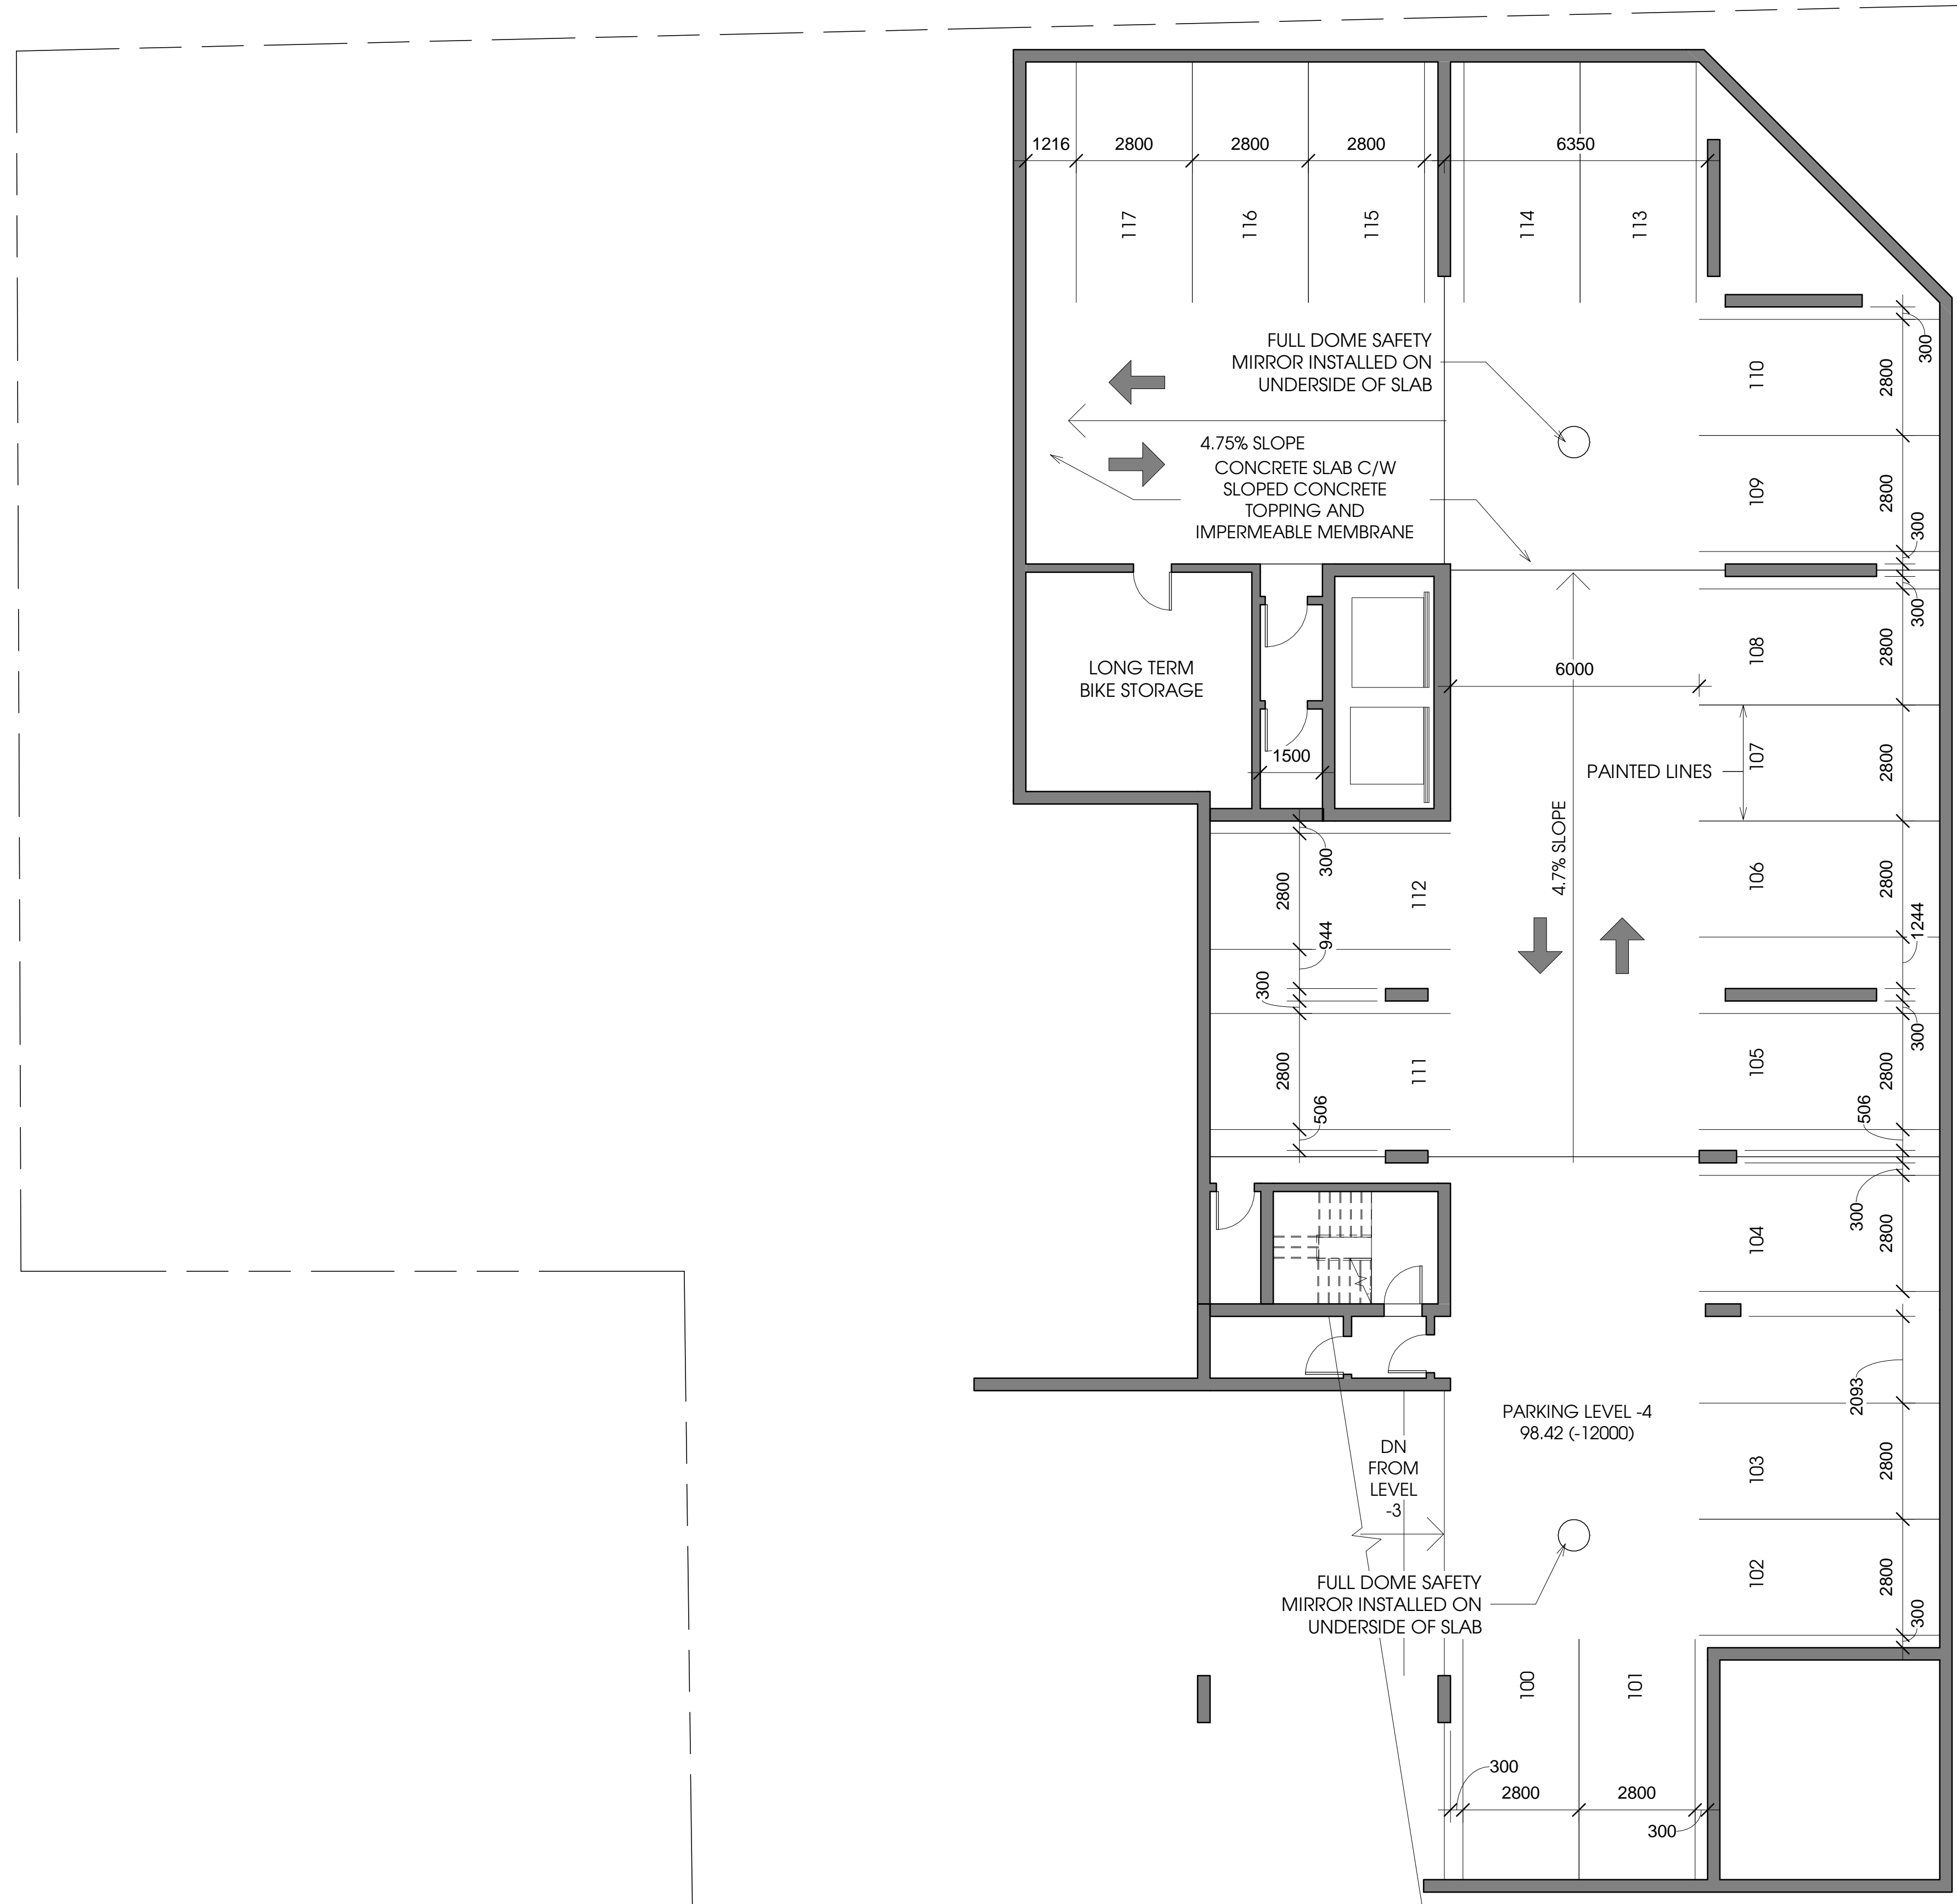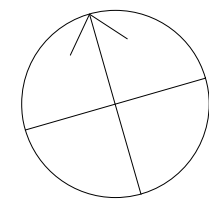

1 Parking Level -4  
1 : 100

NOT FOR CONSTRUCTION

**LINTACK ARCHITECTS**  
INCORPORATED  
244 JAMES STREET SOUTH, HAMILTON, ONTARIO, L8P 3B3  
T: 905.522.0105 • F: 905.522.2209 • E: info@lntack.com  
www.lntack.com

ISSUED FOR OPA AND ZPA



This drawing must not be scale.  
General Contractor shall verify all dimensions, datum, and levels prior to commencement of the work.  
All errors and omissions are to be reported immediately to the Architect.

No.	Revisions	Date
1	ISSUED FOR OPA AND ZPA	DEC 20, 2017
No.	Issue	Date

Retail/Residential Development  
Main & Queen  
Hamilton, Ontario

job no. 0001

dwg. file



dwg. by Author

scale 1 : 100

date Sept 2017

dwg. title  
Parking Level -4  
Floor Plan

dwg. A2.04

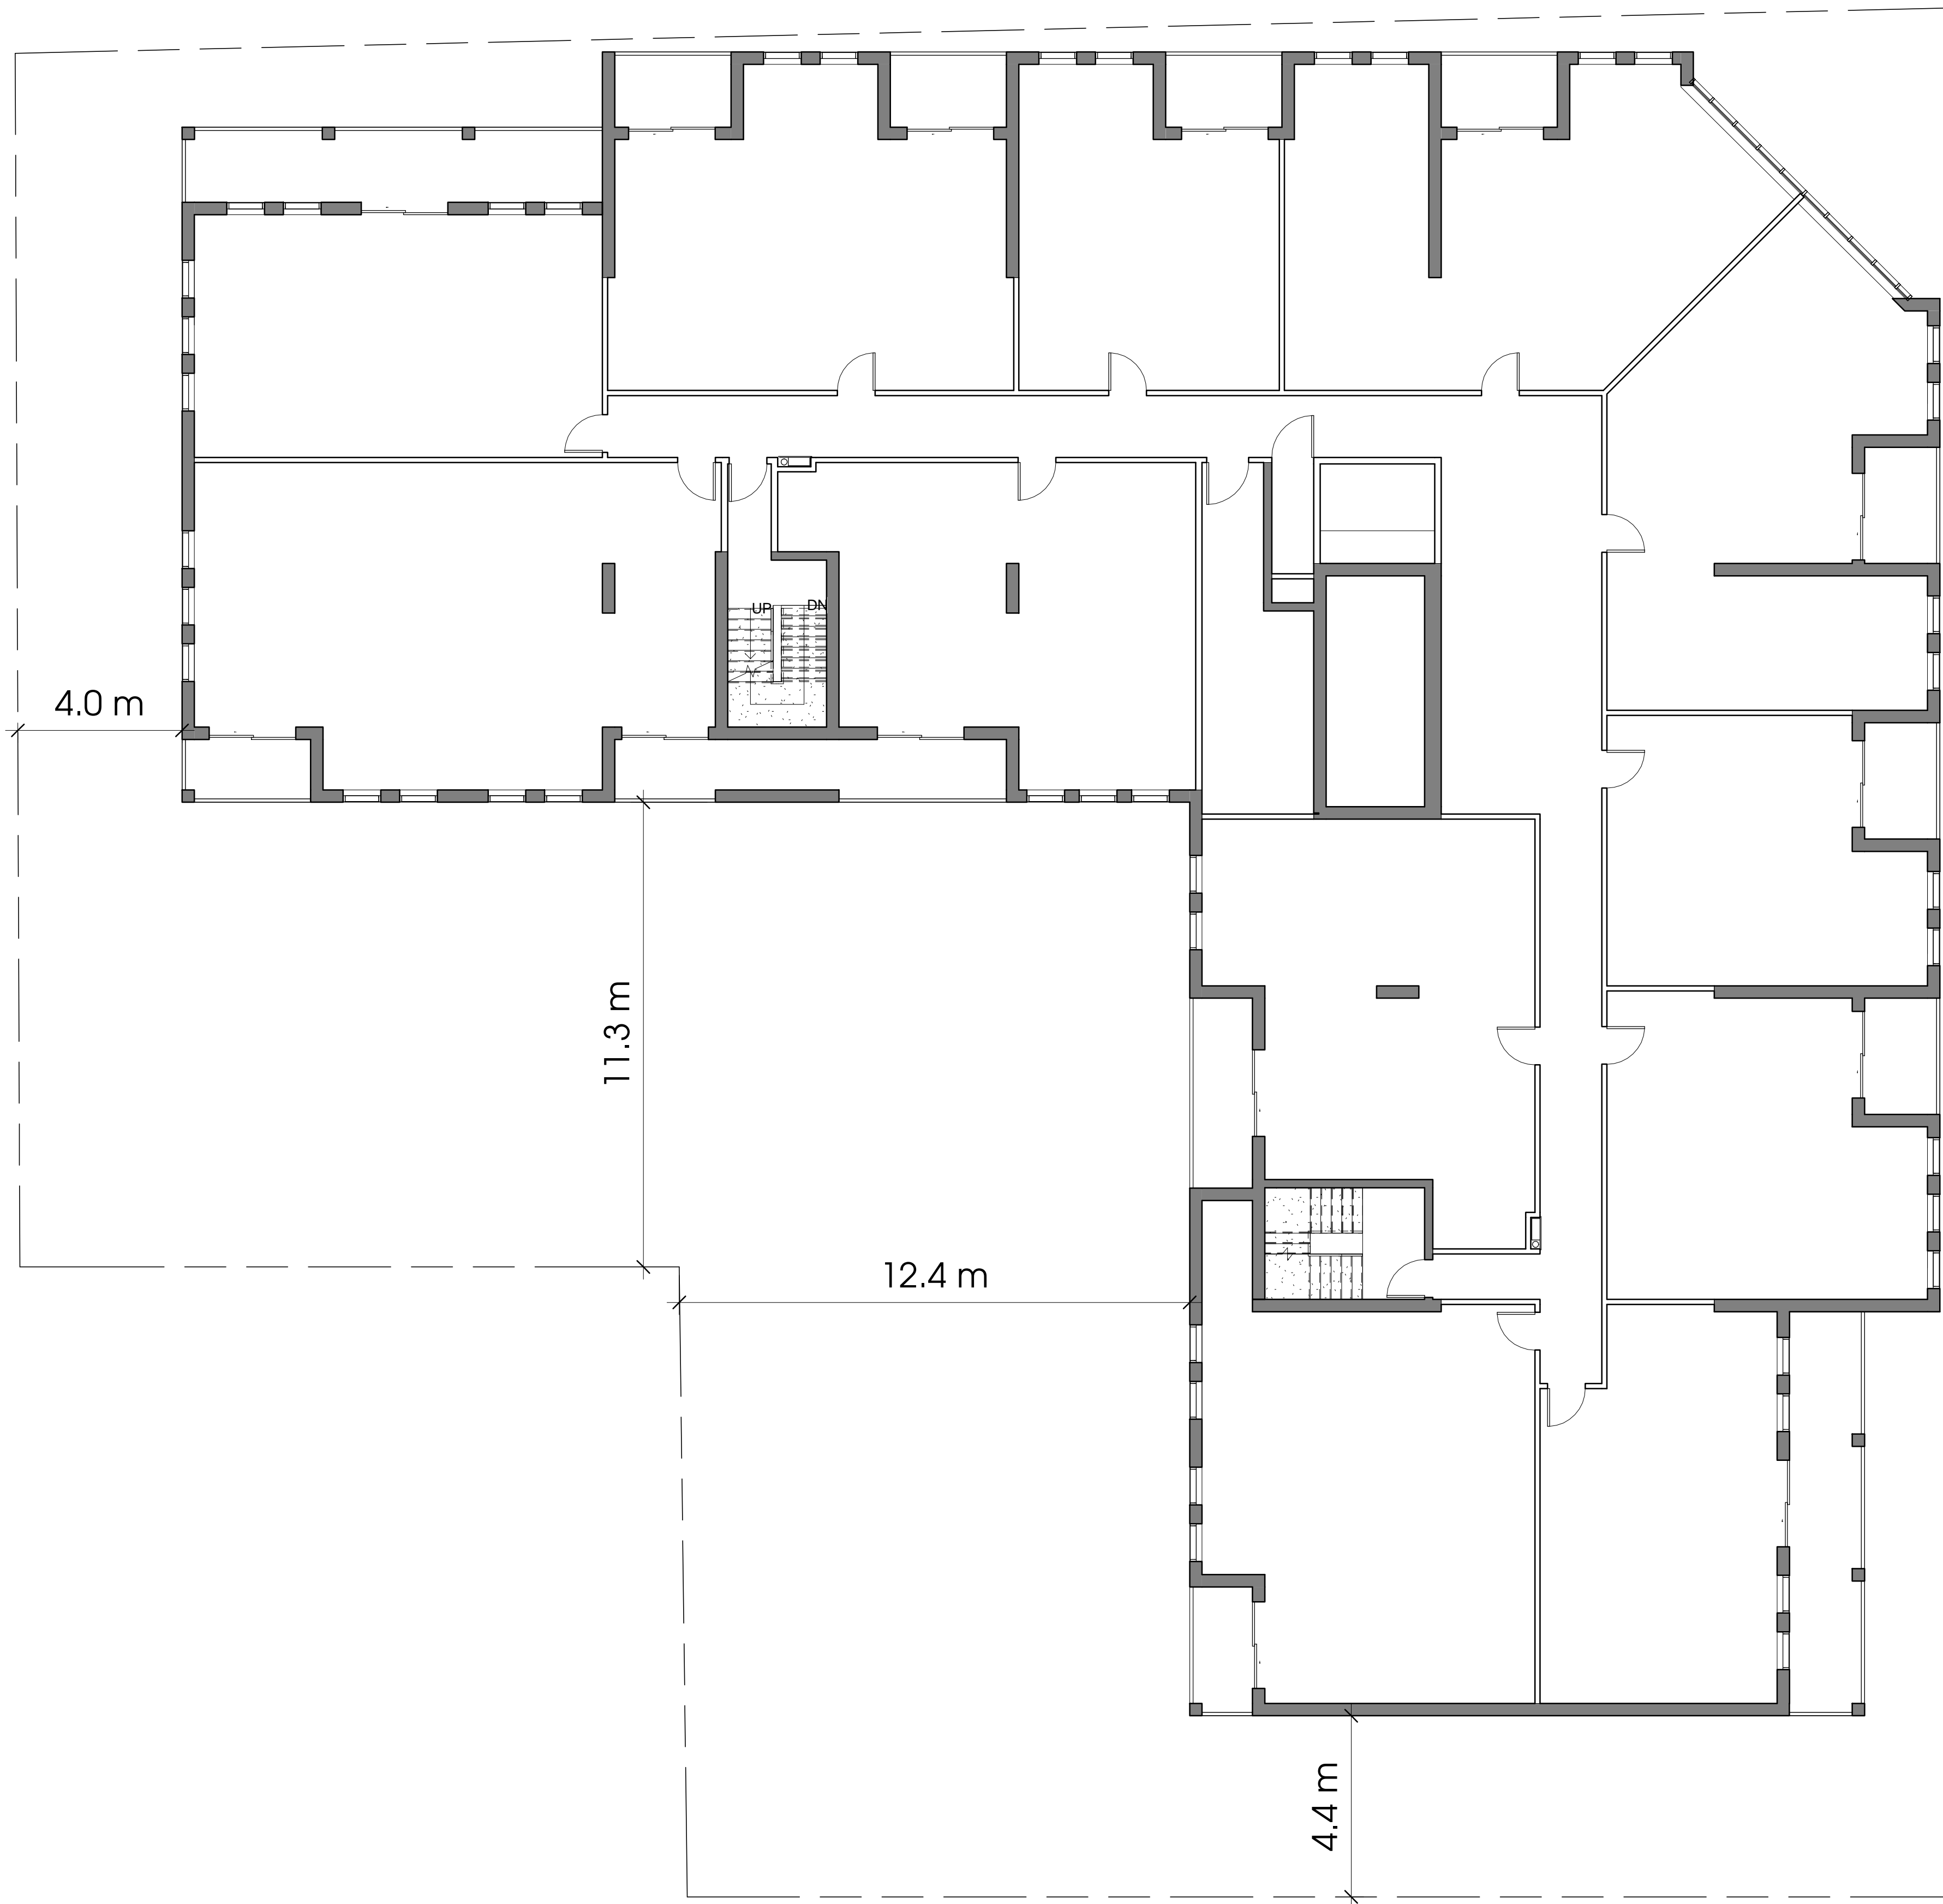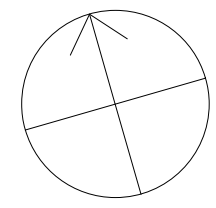

1 Level - 2 & 3  
1 : 100

NOT FOR CONSTRUCTION

**LINTACK ARCHITECTS**  
INCORPORATED  
244 JAMES STREET SOUTH - HAMILTON, ONTARIO, L8P 3B3  
T: 905.522.0105 - F: 905.522.2209 - E: info@lntack.com  
www.lntack.com

ISSUED FOR OPA AND ZPA



This drawing must not be scale.  
General Contractor shall verify all dimensions, datum, and levels prior to commencement of the work.  
All errors and omissions are to be reported immediately to the Architect.

No.	Revisions	Date
1	ISSUED FOR OPA AND ZPA	DEC 20, 2017

Retail/Residential Development  
Main & Queen  
Hamilton, Ontario

job no. 0001

dwg. file



dwg. by Author

scale 1 : 100

date Sept 2017

dwg. title  
2nd & 3rd Floor  
Plan

dwg. A2.2

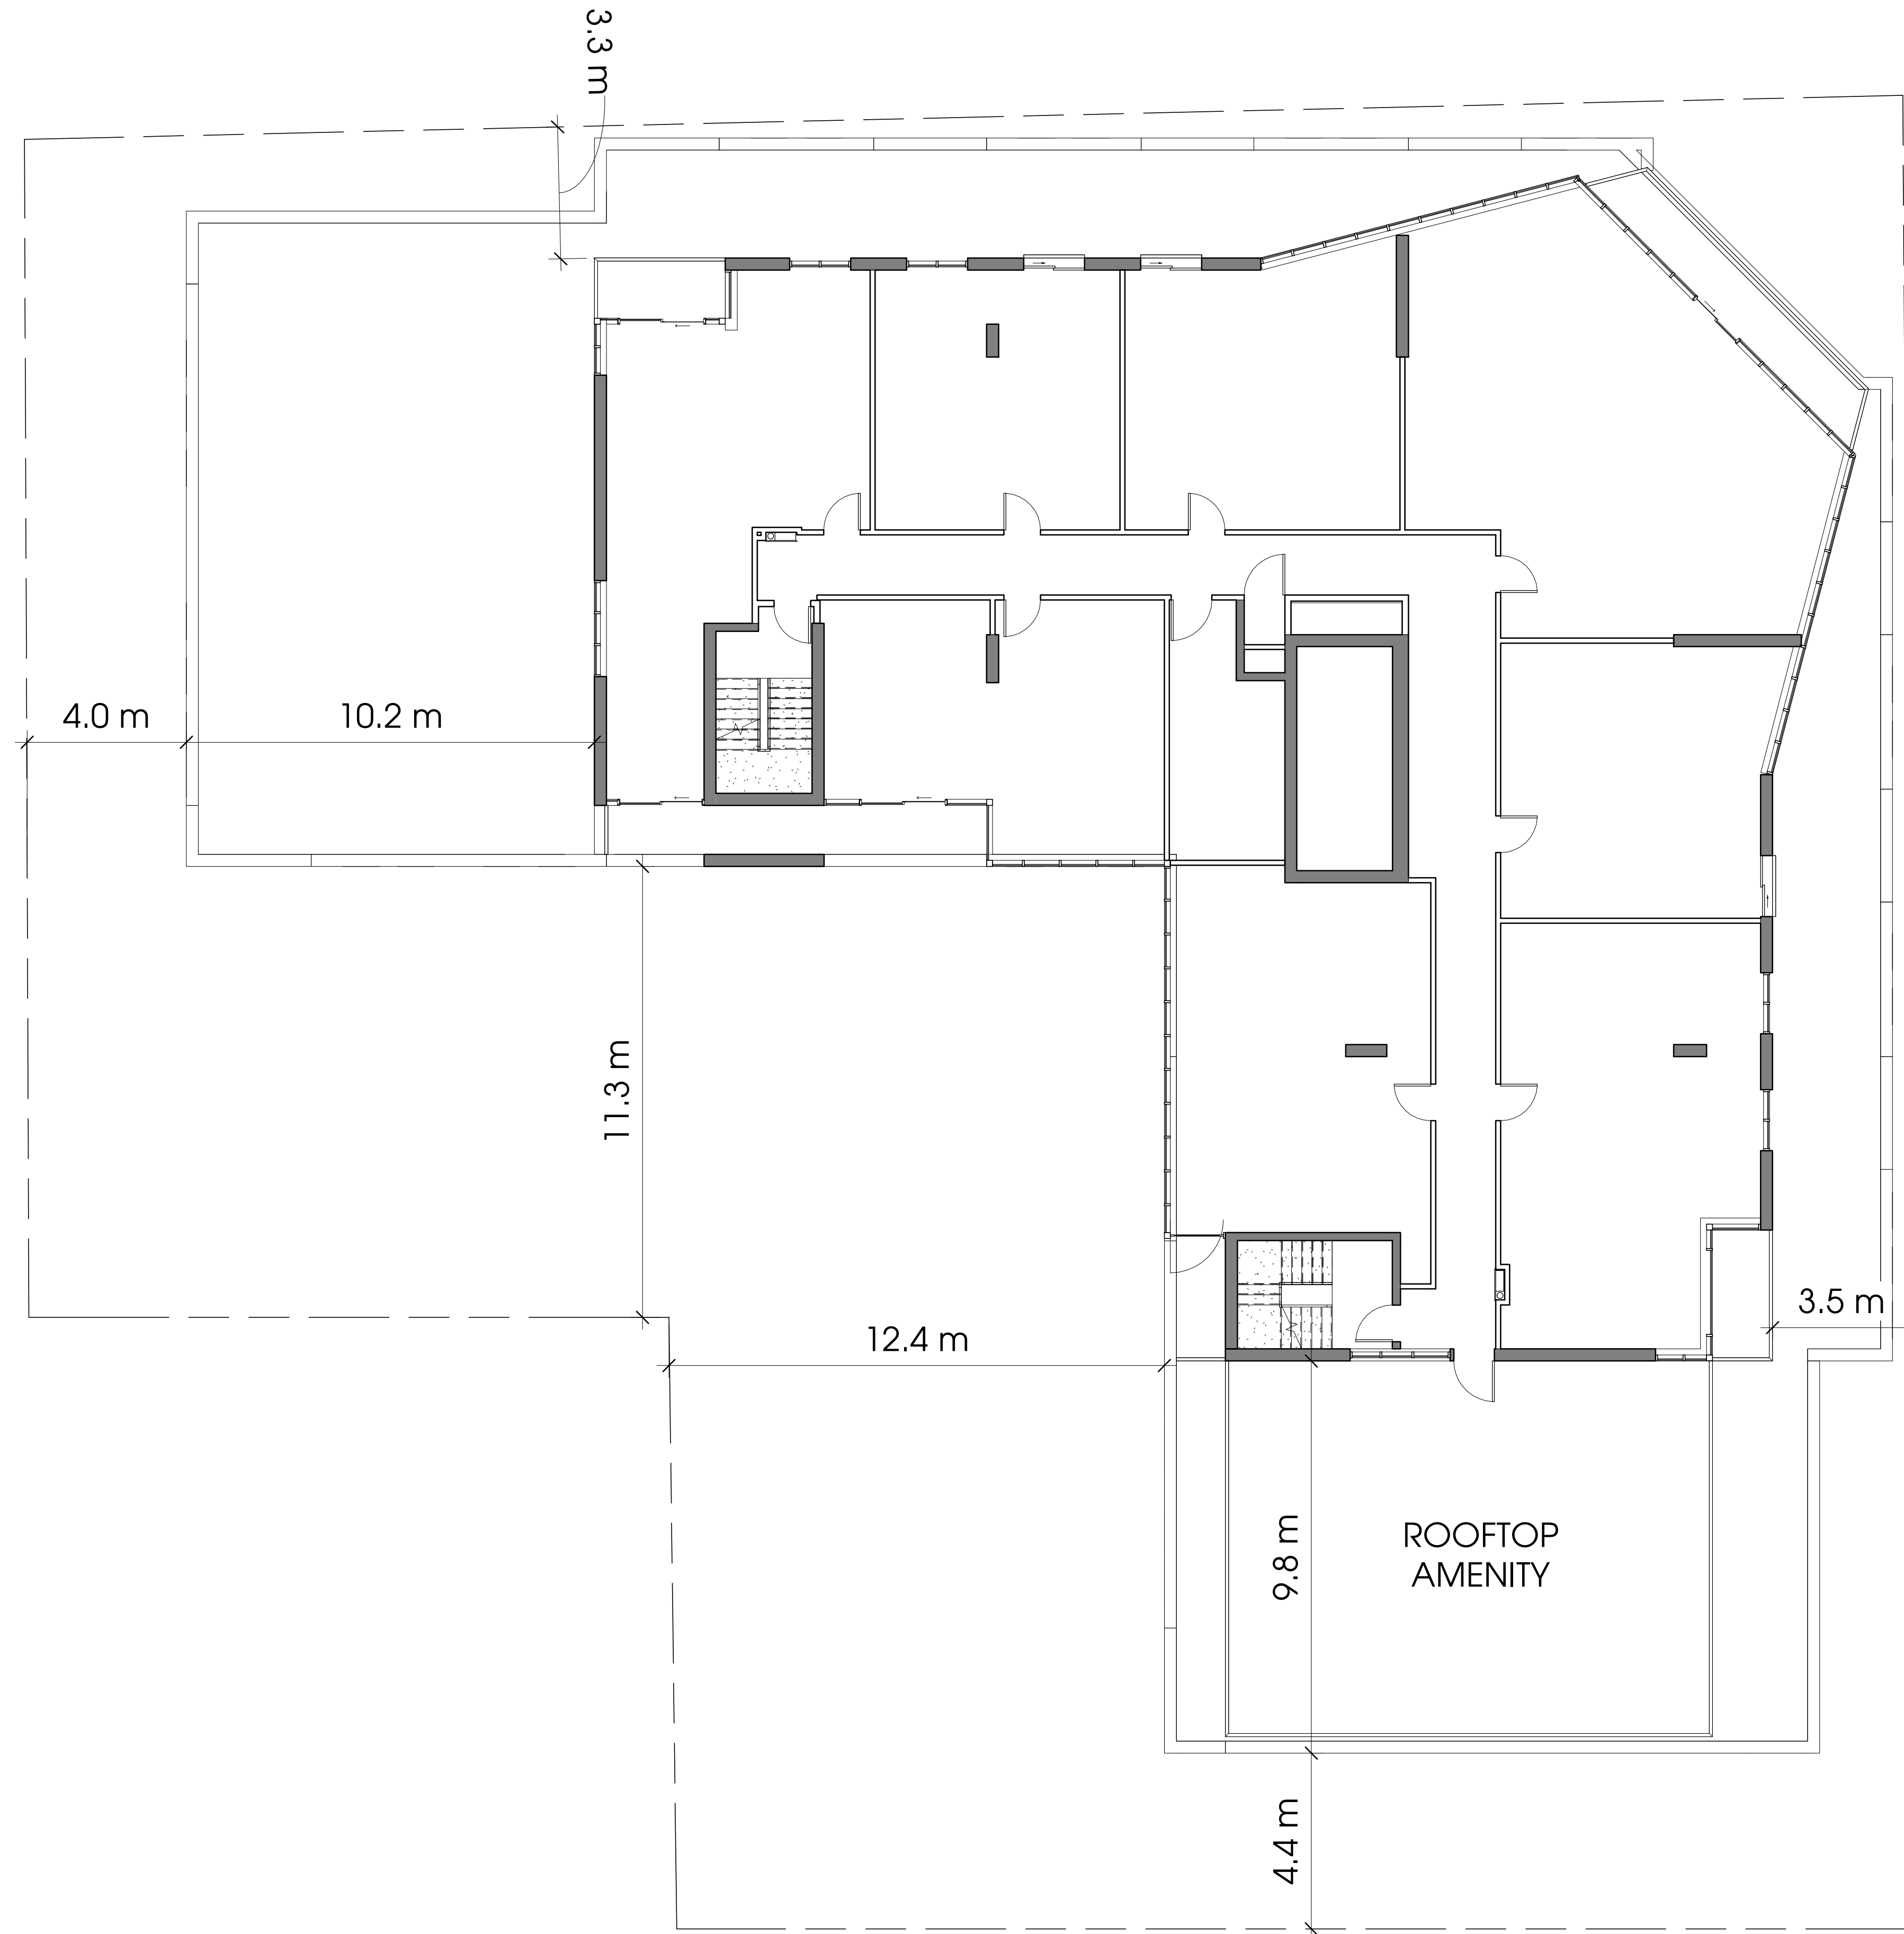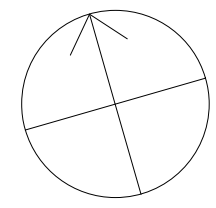

1 Level - 4  
1 : 100

NOT FOR CONSTRUCTION

**LINTACK ARCHITECTS**  
INCORPORATED  
244 JAMES STREET SOUTH, HAMILTON, ONTARIO, L8P 3B3  
T: 905.522.0105 • F: 905.522.7209 • E: info@lntack.com  
www.lntack.com

ISSUED FOR OPA AND ZPA



This drawing must not be scale.  
General Contractor shall verify all dimensions, datums, and levels prior to commencement of the work.  
All errors and omissions are to be reported immediately to the Architect.

No.	Revisions	Date
1	ISSUED FOR OPA AND ZPA	DEC 20, 2017
No.	Issue	Date

Retail/Residential Development  
Main & Queen  
Hamilton, Ontario

job no. 0001

dwg. file

dwg. by Author


scale 1 : 100

date Sept 2017

dwg. title  
4th Floor Plan

dwg. A2.4




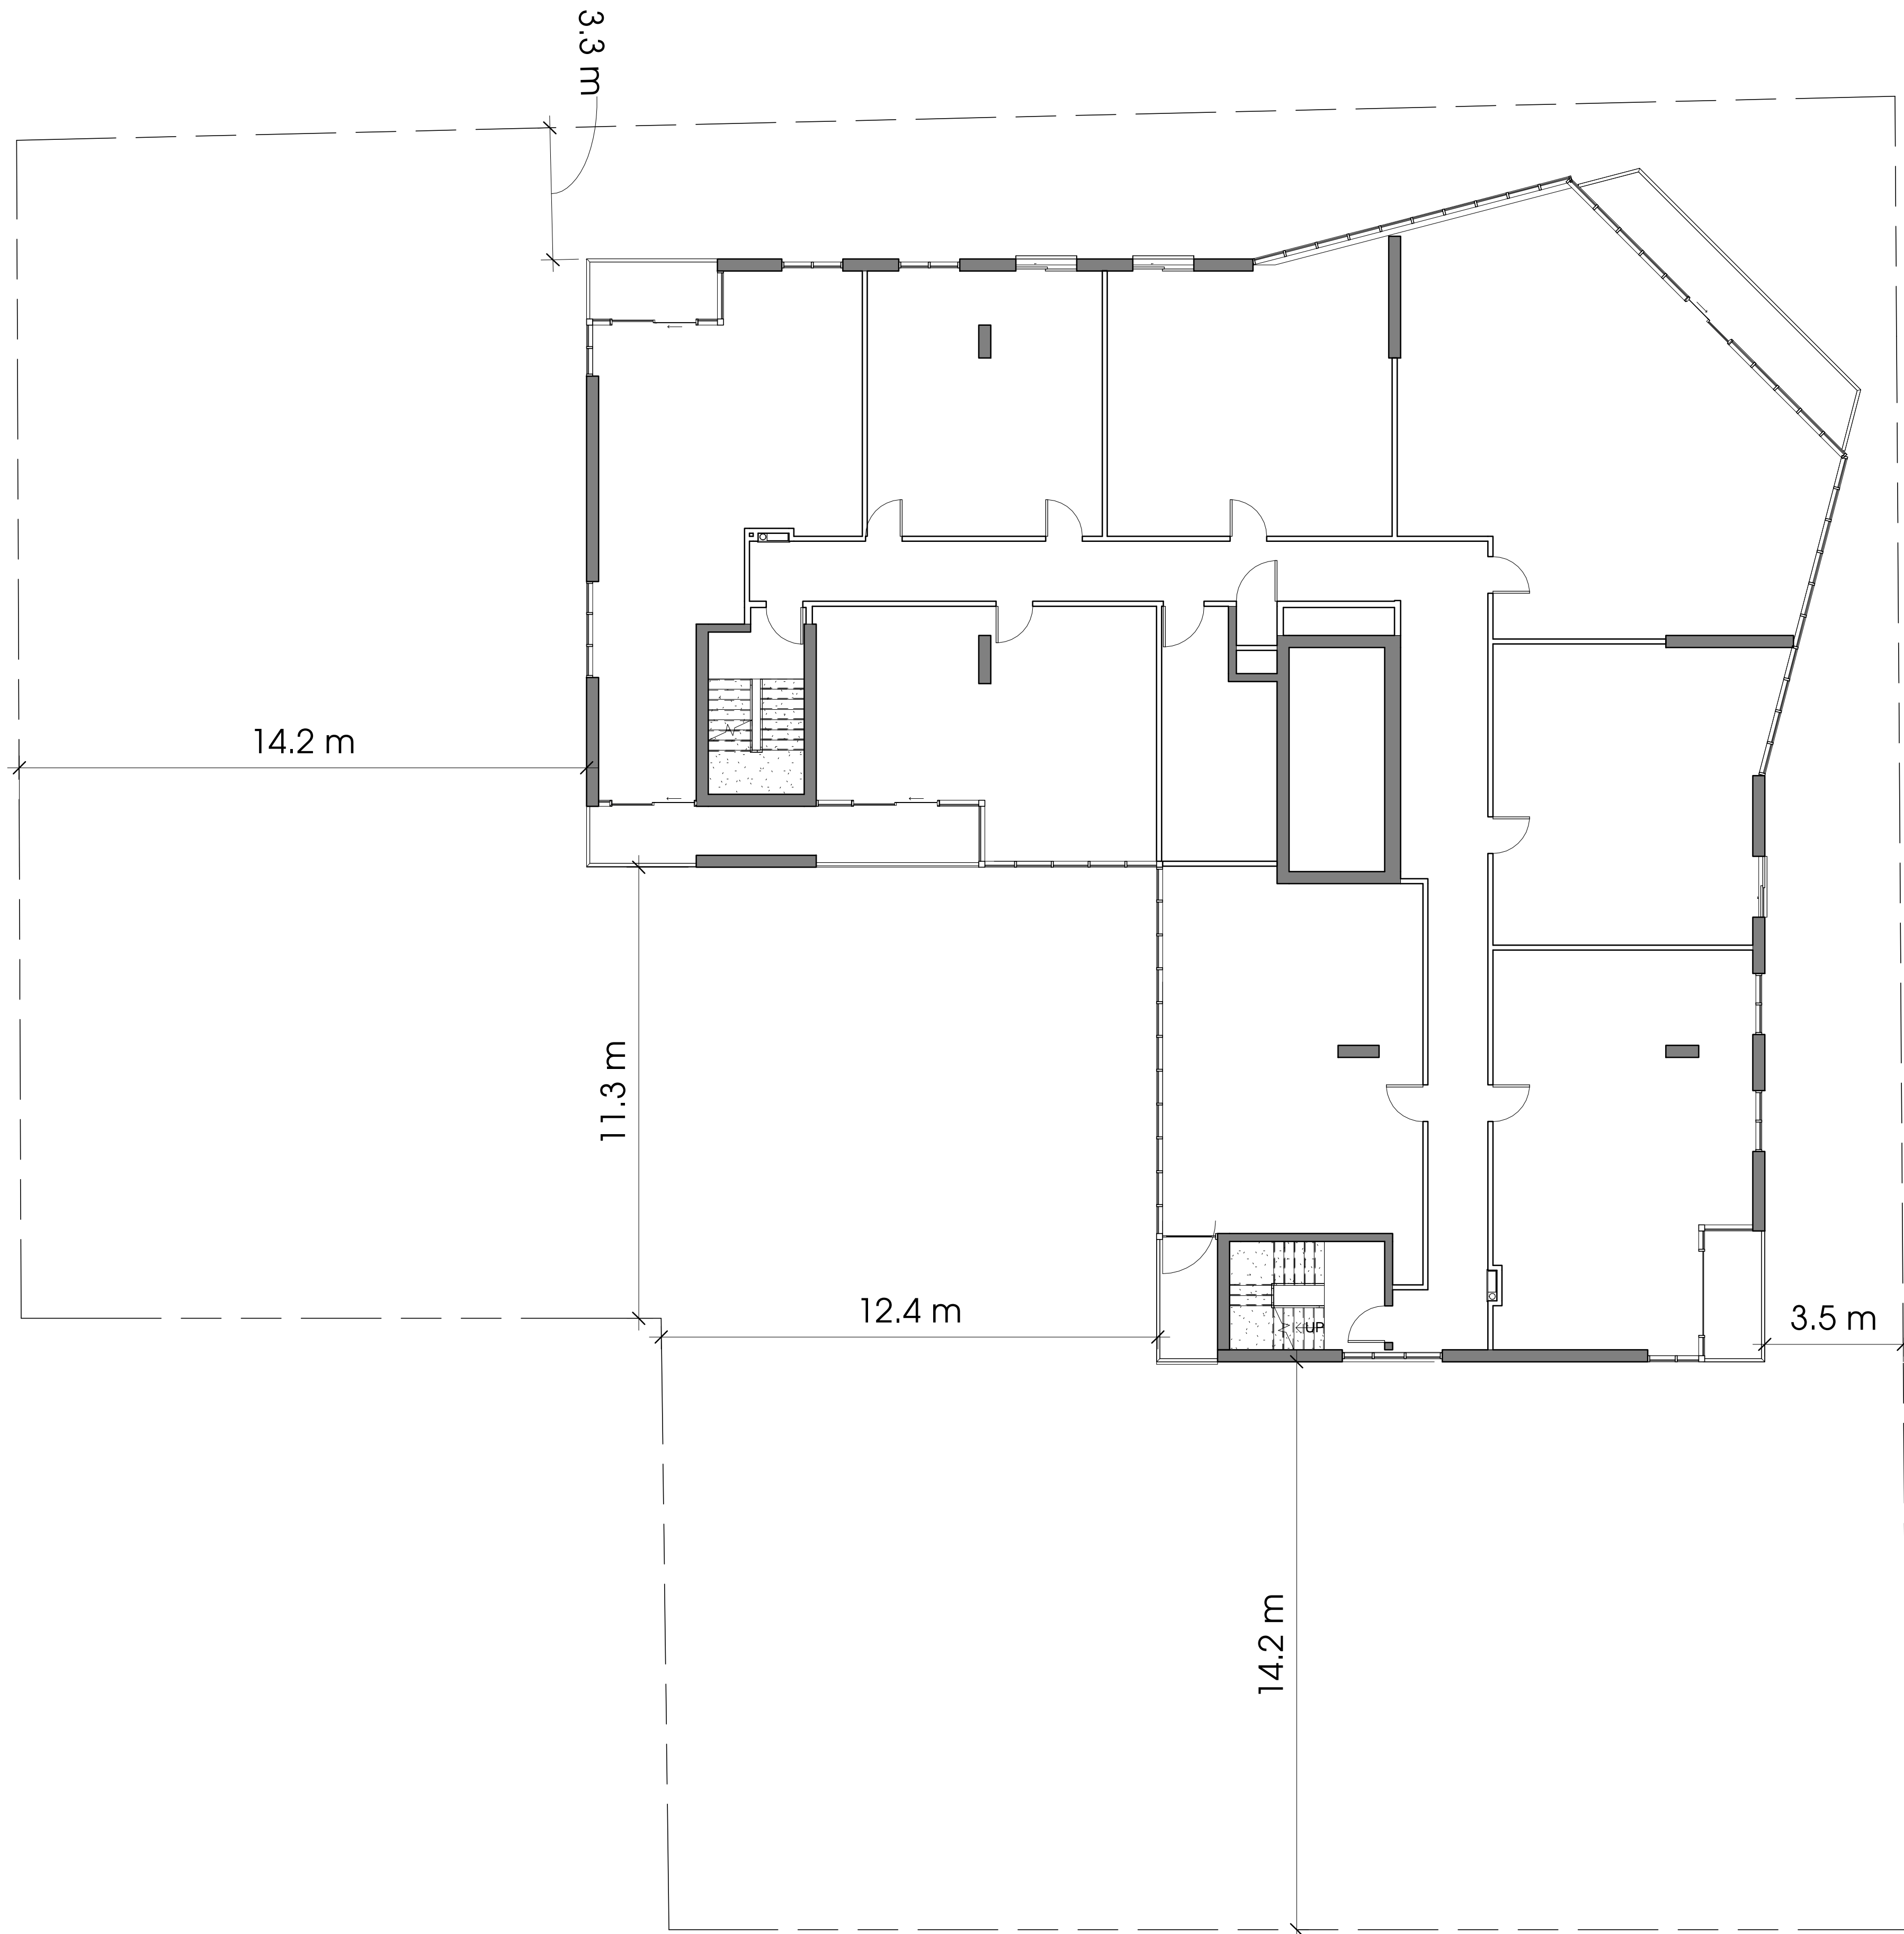

1 Level - 5 to 18  
1 : 100

NOT FOR CONSTRUCTION

**LINTACK ARCHITECTS**  
INCORPORATED  
244 JAMES STREET SOUTH, HAMILTON, ONTARIO, L8P 3B3  
T: 905.522.0105 • F: 905.522.2209 • E: info@lntack.com  
www.lntack.com

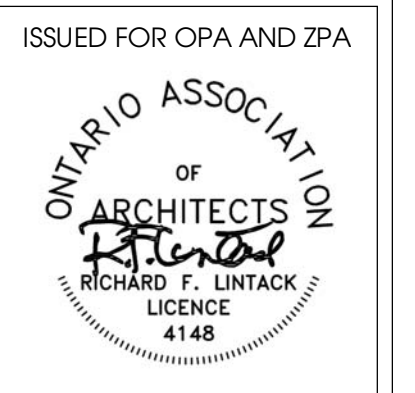

This drawing must not be scale.  
General Contractor shall verify all dimensions, datums, and levels prior to commencement of the work.  
All errors and omissions are to be reported immediately to the Architect.

No.	Revisions	Date
1	ISSUED FOR OPA AND ZPA	DEC 20, 2017

Retail/Residential Development  
Main & Queen  
Hamilton, Ontario

job no. 0001

dwg. file

dwg. by Author



scale 1 : 100

date Sept 2017

dwg. title  
5th -18th Floor  
Plan

dwg. A2.5



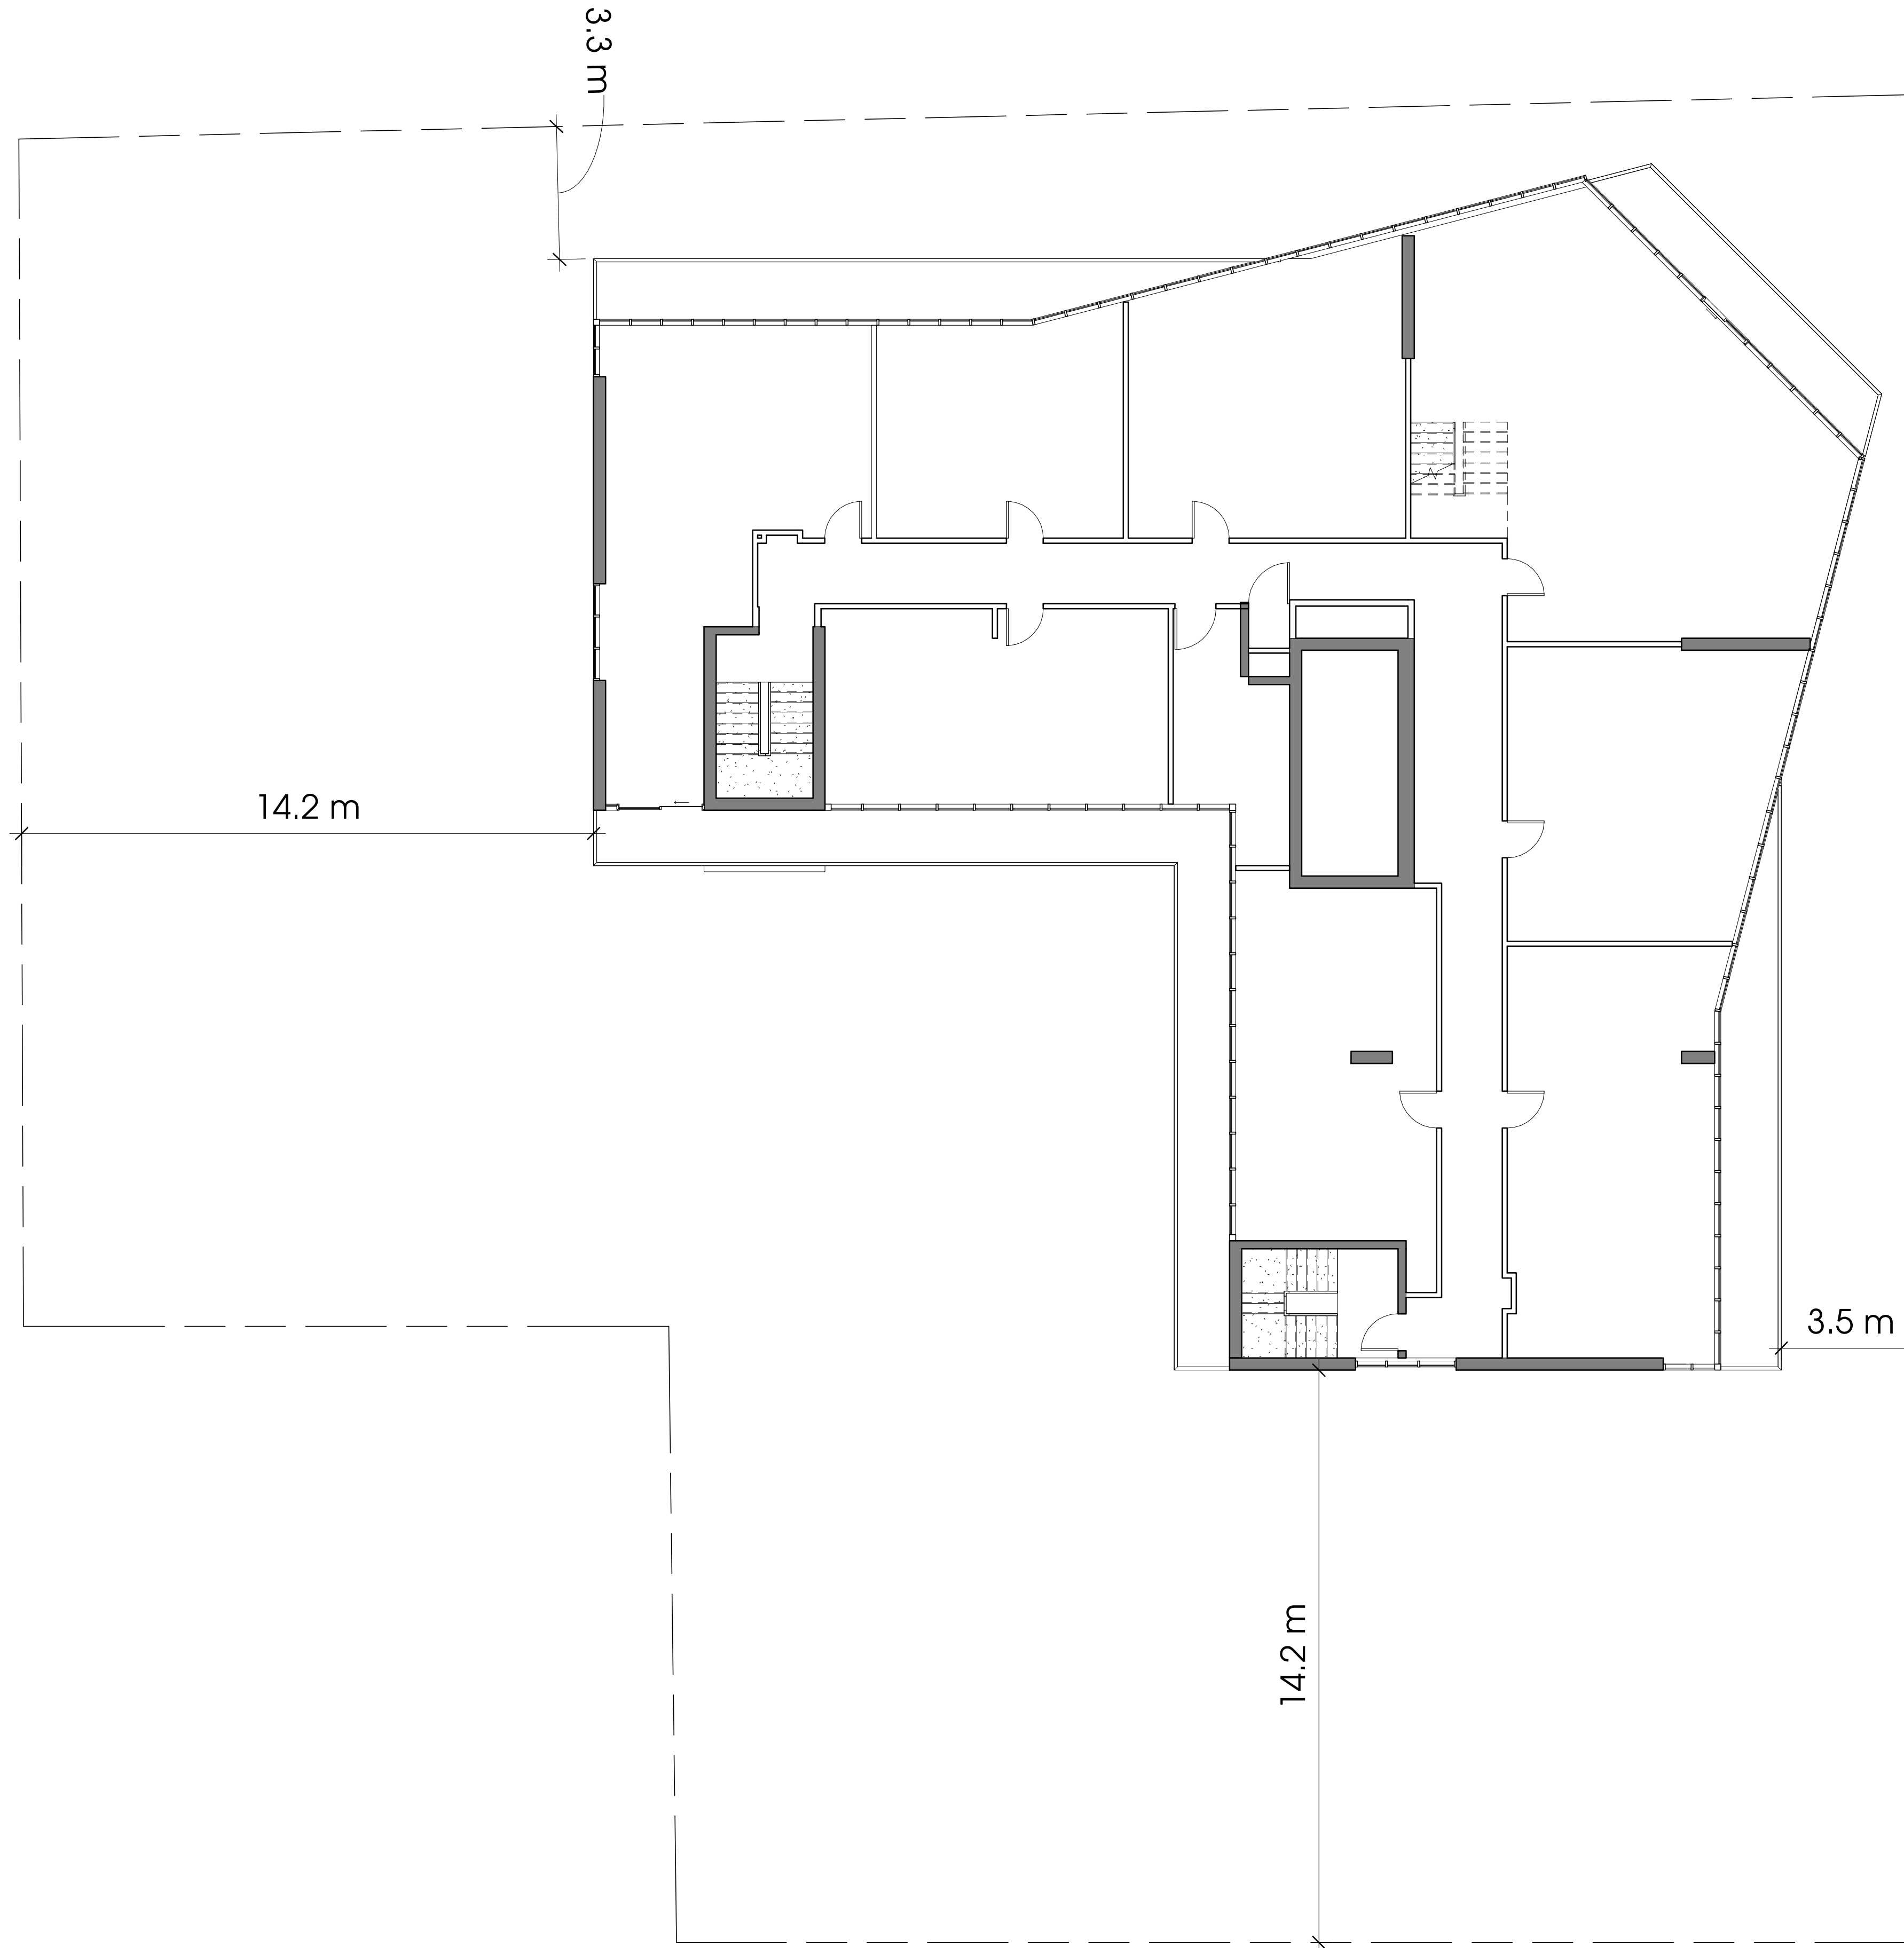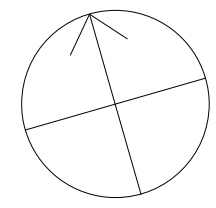

1 Level - 19  
1 : 100

NOT FOR CONSTRUCTION

**LINTACK ARCHITECTS**  
INCORPORATED  
244 JAMES STREET SOUTH - HAMILTON, ONTARIO, L8P 3B3  
T: 905.522.0105 - F: 905.522.2209 - E: info@lntack.com  
www.lntack.com

ISSUED FOR OPA AND ZPA



This drawing must not be scale.  
General Contractor shall verify all dimensions, datum, and levels prior to commencement of the work.  
All errors and omissions are to be reported immediately to the Architect.

No.	Revisions	Date
1	ISSUED FOR OPA AND ZPA	DEC 20, 2017

Retail/Residential Development  
Main & Queen  
Hamilton, Ontario

job no. 0001

dwg. file



dwg. by Author

scale 1 : 100

date Sept 2017

dwg. title  
19th Floor Plan

dwg. A2.19

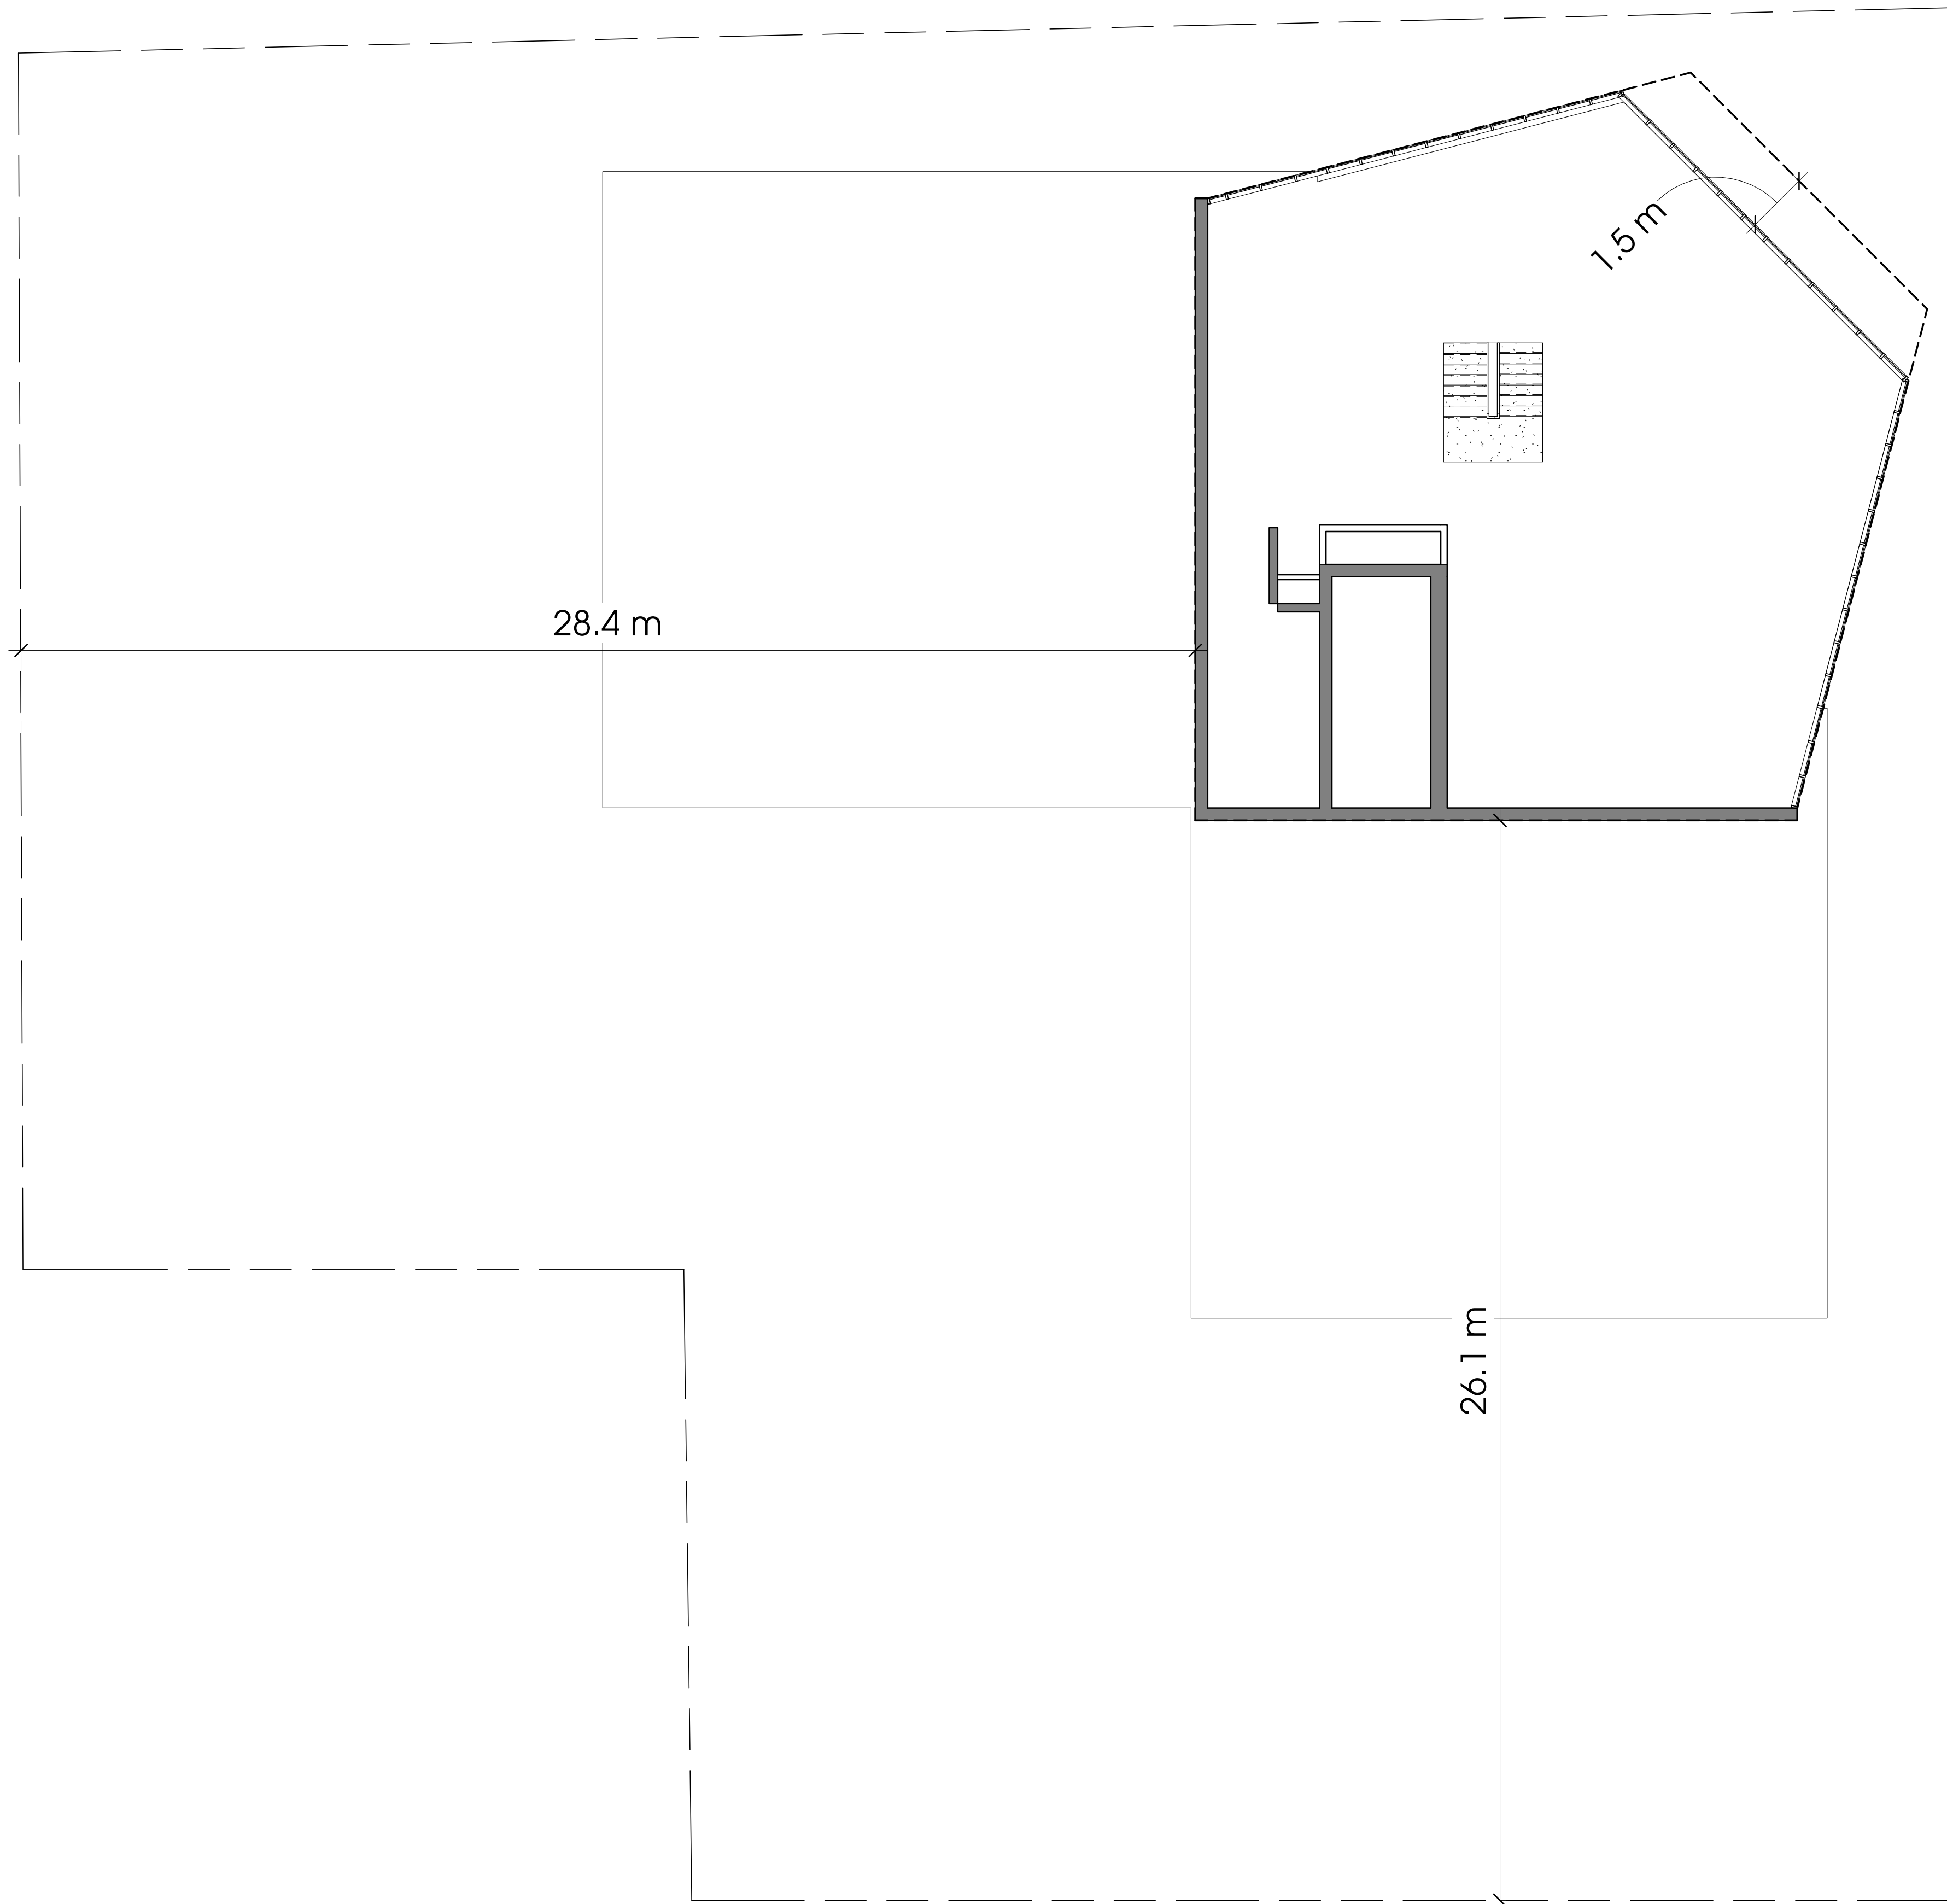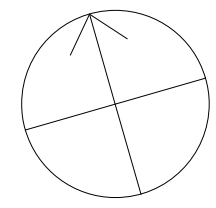

1 Roof/Upper - 19th Plan  
1 : 100

NOT FOR CONSTRUCTION

**LINTACK ARCHITECTS**  
INCORPORATED  
244 JAMES STREET SOUTH, HAMILTON, ONTARIO, L8P 3B3  
T: 905.522.0105 • F: 905.522.2209 • E: [info@lntack.com](mailto:info@lntack.com)  
[www.lntack.com](http://www.lntack.com)

ISSUED FOR OPA AND ZPA



This drawing must not be scaled.  
General Contractor shall verify all dimensions, datums, and levels prior to commencement of the work.  
All errors and omissions are to be reported immediately to the Architect.

No.	Revisions	Date
1	ISSUED FOR OPA AND ZPA	DEC 20, 2017

Retail/Residential Development  
Main & Queen  
Hamilton, Ontario

job no. 0001

dwg. file

dwg. by Author

scale 1 : 100

date Sept 2017

dwg. title  
Roof & Upper  
19th Floor Plan

dwg. A2.20